

LEGENDA

SUPRAFETE


- Asfalt - 1355 mp
- Suprafata antitrauma - 1504 mp
- Bordura 10x15x50 - 3936 ml
- Pergola tip 2 - 60 mp - 1 buc

MOBILIER

- Masa sah 2 locuri - 6 buc
- Rastel biciclete - 1 buc
- Cismea - 5 buc
- Banca - 88 buc
- Masa picnic - 6 buc
- Cos de gunoi fara scrumiera - 11 buc
- Cos de gunoi cu scrumiera - 23 buc
- Toaleta automata - 1 buc
- Scaun beton - 27 buc

ECHIPAMENTE LOCURI DE JOACA

- Leagan cub - 2 buc
- Element de joaca senzorial - invatari
- Tobogan - 1 buc
- Casa senzoriala - 1 buc
- Element de catarama inclusiv - 1 buc
- Element de joaca senzorial numarate - 2 buc
- Complex 2 turnuri cu leagan - 1 buc
- Element de catarama - 1 buc
- Leagan 1-3 ani - 1 buc
- Element pe arc - 2 buc
- Echipament de fitness/Abdomene - 1 buc
- Echipament de fitness/Spate - 1 buc
- Echipament de fitness/Intindere - 1 buc
- Echipament de fitness/Bicicleta - 1 buc
- Echipament de fitness/Bicicleta eliptica - 1 buc
- Echipament de fitness/Pectorali - 1 buc
- Masa de ping-pong - 4 buc
- Teren multisport - 2 buc

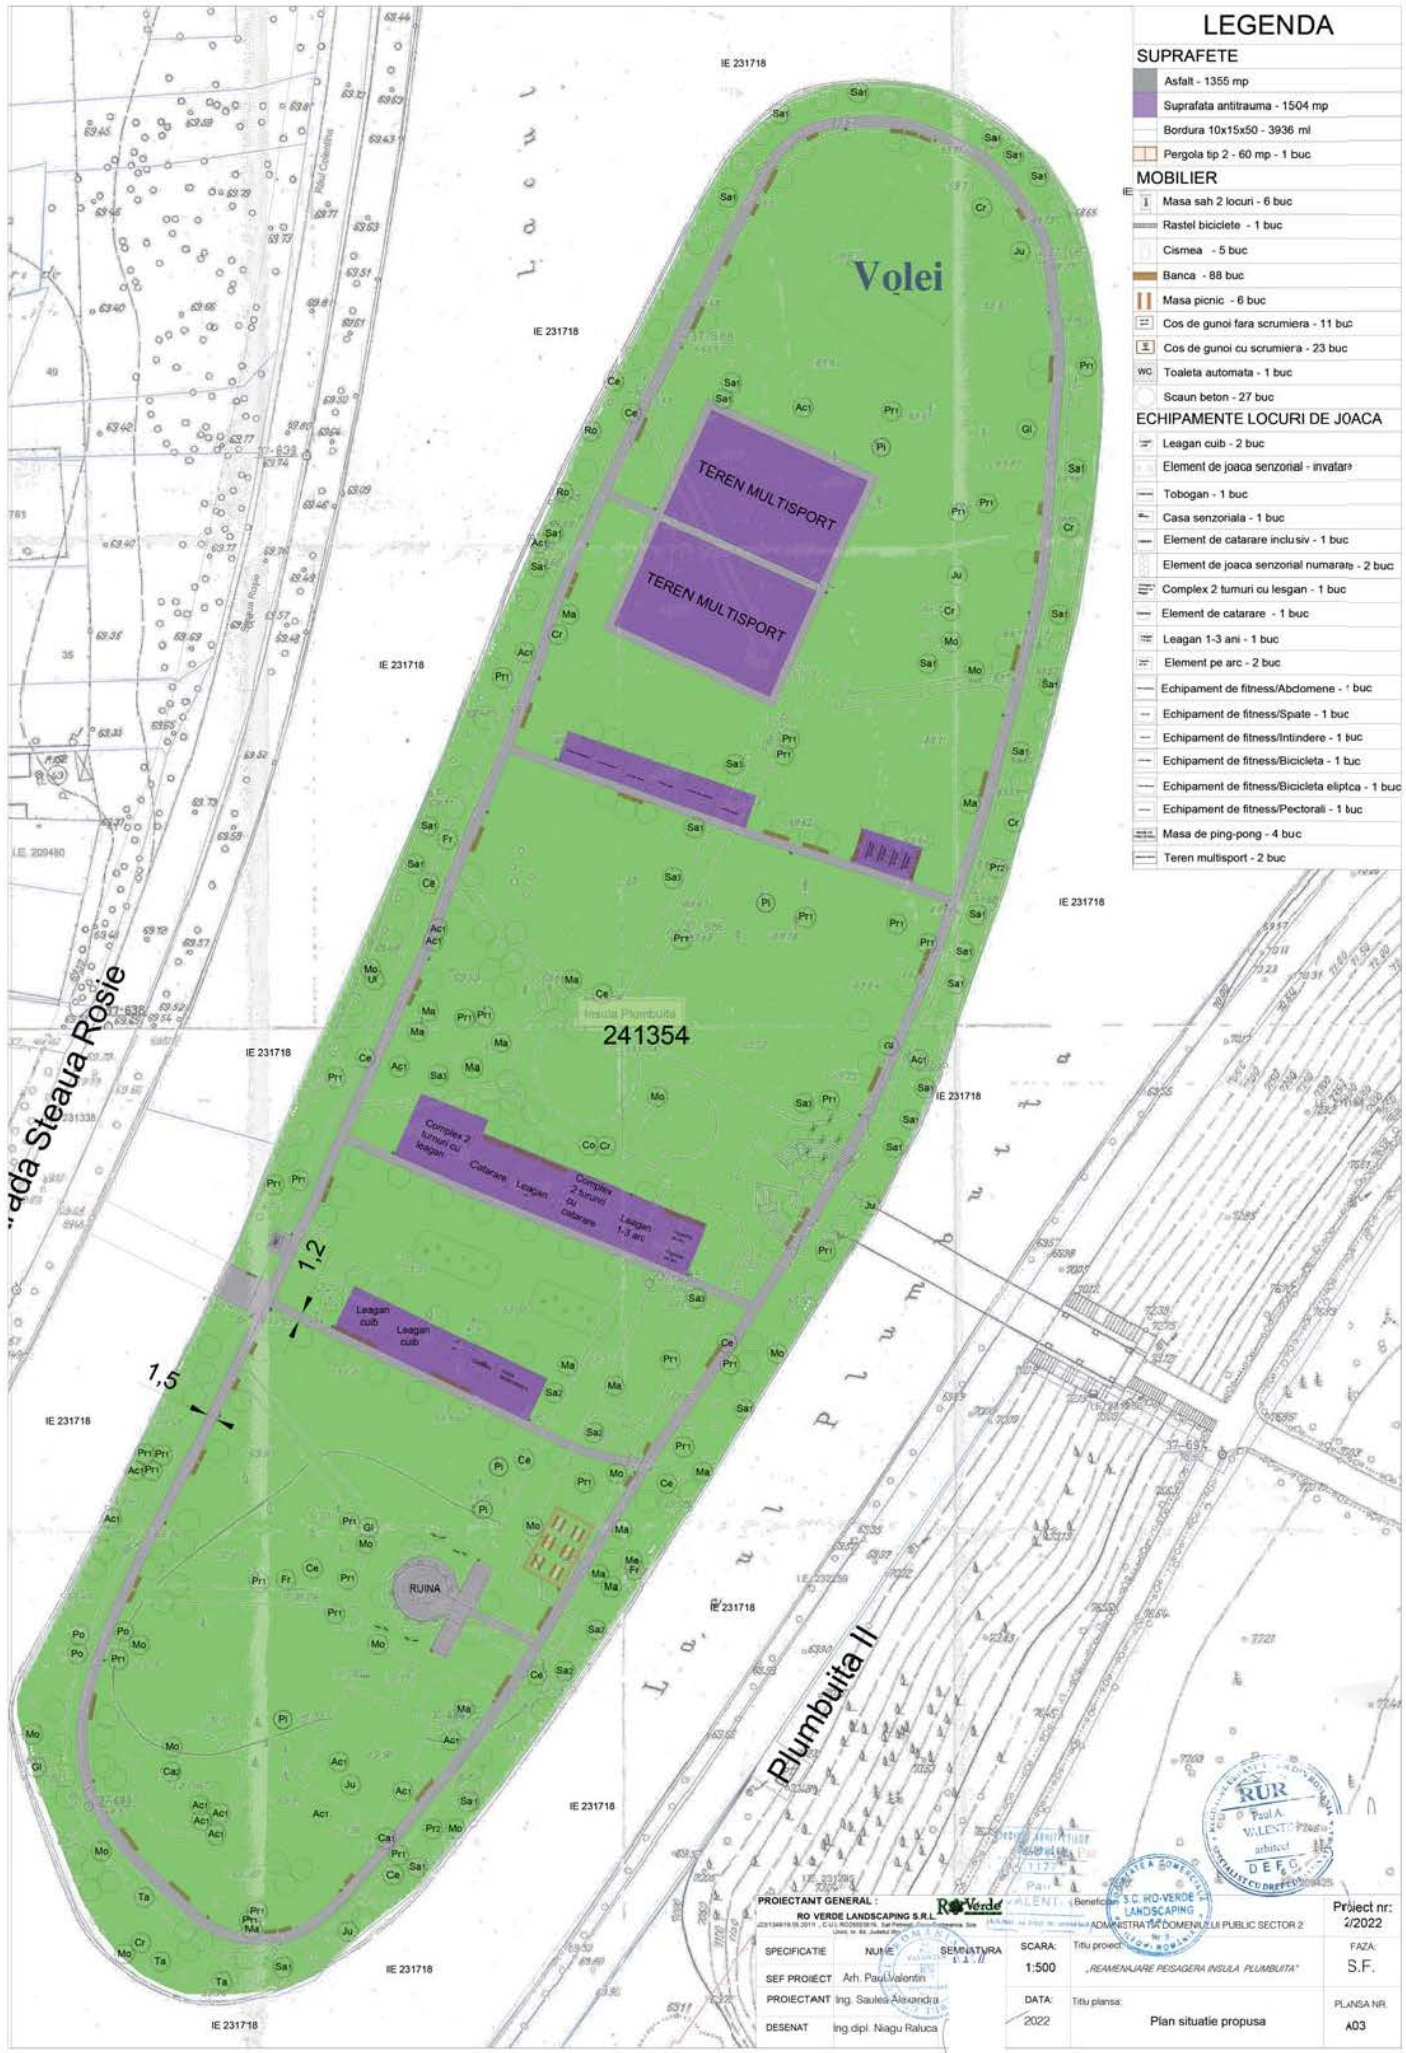

PROIECTANT GENERAL: RO VERDE LANDSCAPING S.R.L.

RO VERDE LANDSCAPING S.R.L.

SEMNIATURA

SCARA: 1:500

DATA: 2022

DESENAT: Ing dipl. Niagu Raluca

PROIECTANT: Ing. Saulea Alexandra

SEMNIATURA

SCARA: 1:500

DATA: 2022

DESENAT: Ing dipl. Niagu Raluca

TITLU PROIECT: 'REAMENAJARE PESAGERA INSULA PLUMBUITA'

TITLU PLAN: Plan situatie propusa

Project nr: 2/2022

FAZA: S.F.

PLANTA NR: A03

