

BILANT TERITORIAL

	SITUATIE EXISTENTA [mp. %]		SITUATIE PROPUSA [mp. %]	
SUPRAFATA TEREN	19703	100%	19703	100%
SUPRAFETE CONSTRUITE	3027	15%	2962	15%
ALEI PIETONALE	2924	14.8%	1355	6.9%
STRAT ANTITRAUMA	0	0.0%	1504	7.6%
CONSTRUCTII	103	0.5%	103	0.5%
SUPRAFETE VERZI	16676	85%	16741	85%
PASUNE	0	0.0%	3790	19.2%
GAZON	16676	84.6%	9301	47.2%
PERENE/GRAMINEE ORNAMENTALE	0	0.0%	2400	12.2%
ARBUSTI	0	0.0%	1250	6.3%
POT		15%		15%
CUT		0.15		0.15

LEGENDA

SUPRAFETE

- Asfalt - 1355 mp
- Suprafata anti-trauma - 1504 mp
- Bordura 10x15x50 - 3936 ml
- Pergola tip 2 - 60 mp - 1 buc

MOBILIER

- Masa sah 2 locuri - 6 buc
- Rastel biciclete - 1 buc
- Cisnea - 5 buc
- Banca - 88 buc
- Masa picnic - 6 buc
- Cos de gunoi fara scurmiere - 11 buc
- Cos de gunoi cu scurmiere - 23 buc
- Toaleta automata - 1 buc
- Scaun beton - 27 buc

ECHIPAMENTE LOCURII DE JOACA


- Leagan cub - 2 buc
- Element de joaca senzorial - invatari
- Tobogan - 1 buc
- Casa senzoriala - 1 buc
- Element de catarare inclusiv - 1 buc
- Element de joaca senzorial numarare - 2 buc
- Complex 2 tumuri cu leagan - 1 buc
- Element de catarare - 1 buc
- Leagan 1-3 ani - 1 buc
- Element pe arc - 2 buc
- Echipament de fitness/Abdomene - 1 buc
- Echipament de fitness/Spate - 1 buc
- Echipament de fitness/Intindere - 1 buc
- Echipament de fitness/Bicicleta - 1 buc
- Echipament de fitness/Bicicleta eliptica - 1 buc
- Echipament de fitness/Pectorali - 1 buc
- Masa de ping-pong - 4 buc
- Teren multisport - 2 buc

LEGENDA ARBORI EXSITENT

- Arbori foiosi**
- Ac1 Acer spp. - 17 buc
 - Ca1 Carpen spp. - 1 buc
 - Ca2 Catalpa bignonioides - 1 buc
 - Ce1 Celtis occidentalis - 11 buc
 - Co1 Cornus mas - 1 buc
 - Cr1 Crataegus monogyna - 26 buc
 - Fr1 Fraxinus spp. - 230 buc
 - Gl1 Gleditsia triacanthos - 20 buc
 - Ju1 Juglans regia - 36 buc
 - Ma1 Malus domestica - 10 buc
 - Mo1 Morus spp. - 29 buc
 - Pa1 Populus spp. - 33 buc
 - Pr1 Prunus cerasifera - 14 buc
 - Pr2 Prunus mahaleb - 26 buc
 - Ro1 Robinia pseudoacacia - 47 buc
 - Sa1 Salix matsudana 'Tortuosa' - 14 buc
 - Sa2 Salix babylonica - 43 buc
 - Sa3 Salix alba - 2 buc
 - Ta1 Taxodium distichum - 3 buc
 - U1 Ulmus spp. - 65 buc
- Arbori rasinosi**
- Pinus spp. - 140 buc

LEGENDA VEGETATIE PROPLSA

- Arbori foiosi
- Arbori rasinosi
- Pajiste
- Gazon
- Arbusti
- Plante perene si graminee ornamentale

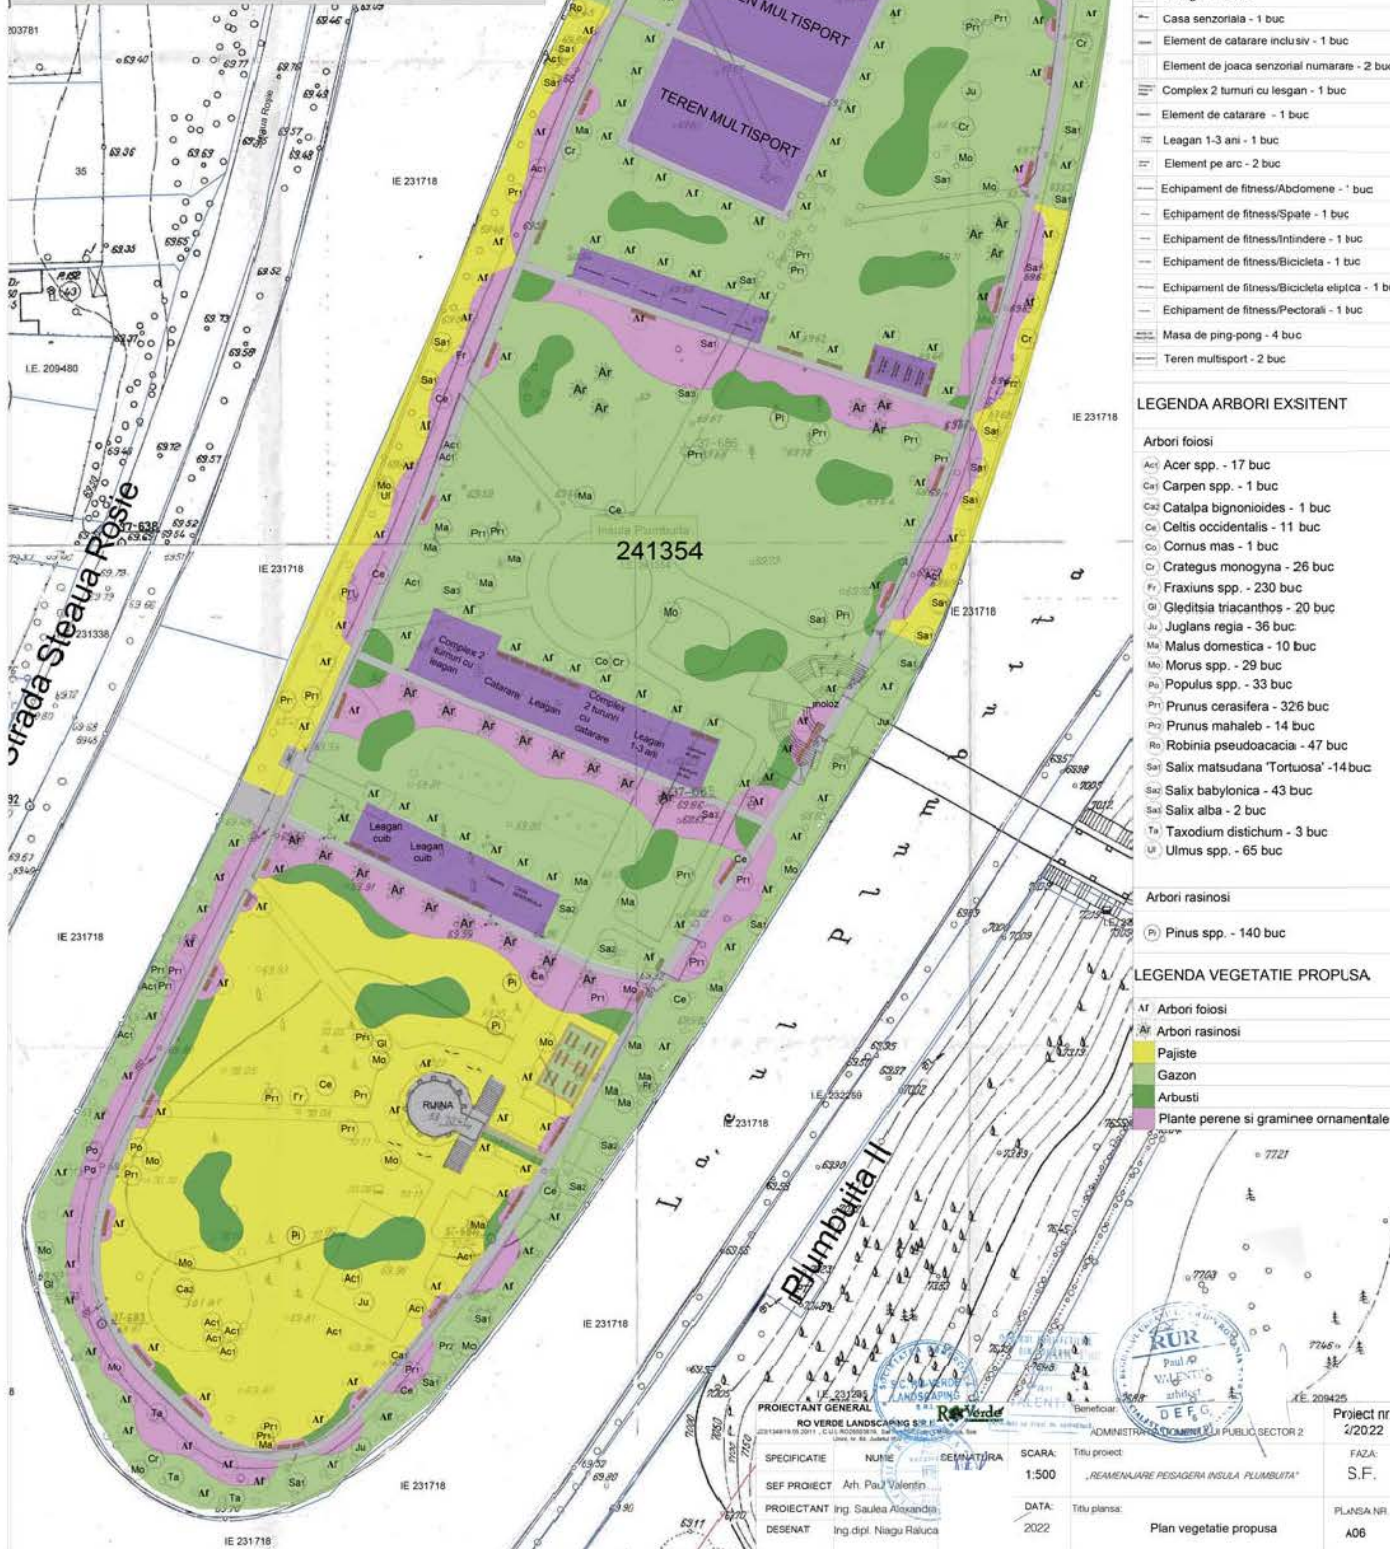

PROIECTANT GENERAL
RO VERDE LANDSCAPING S.R.L.
2022

SCARA: 1:500
DATA: 2022

TITLU PROIECT: REMANENARE PESAGERA INSULA PLUMBUITA
TITLU PLANSA: Plan vegetatie propusa

PROIECTANT: Ing. Saulea Alexandra
DESEINAT: Ing. dipl. Niagu Raluca

ADMINISTRATOR: ADMINISTRATIA LOCALA COMUNA PLUMBUITA
PUBLIC SECTOR 2

Project Nr: 4/2022
FAZA: S.F.
PLANSA NR: A06