


PUD INSTITUTUL NATIONAL DE BOLI INFECTIOASE "PROF. DR. MATEI BALS"
CLINICA MULTIFUNCTIONALA DR. CALISTRAT GROZOVICI, CORP A SI CORP B
Strada Dr. Calistrat Grozovici, Nr.1, sector 2, Bucuresti

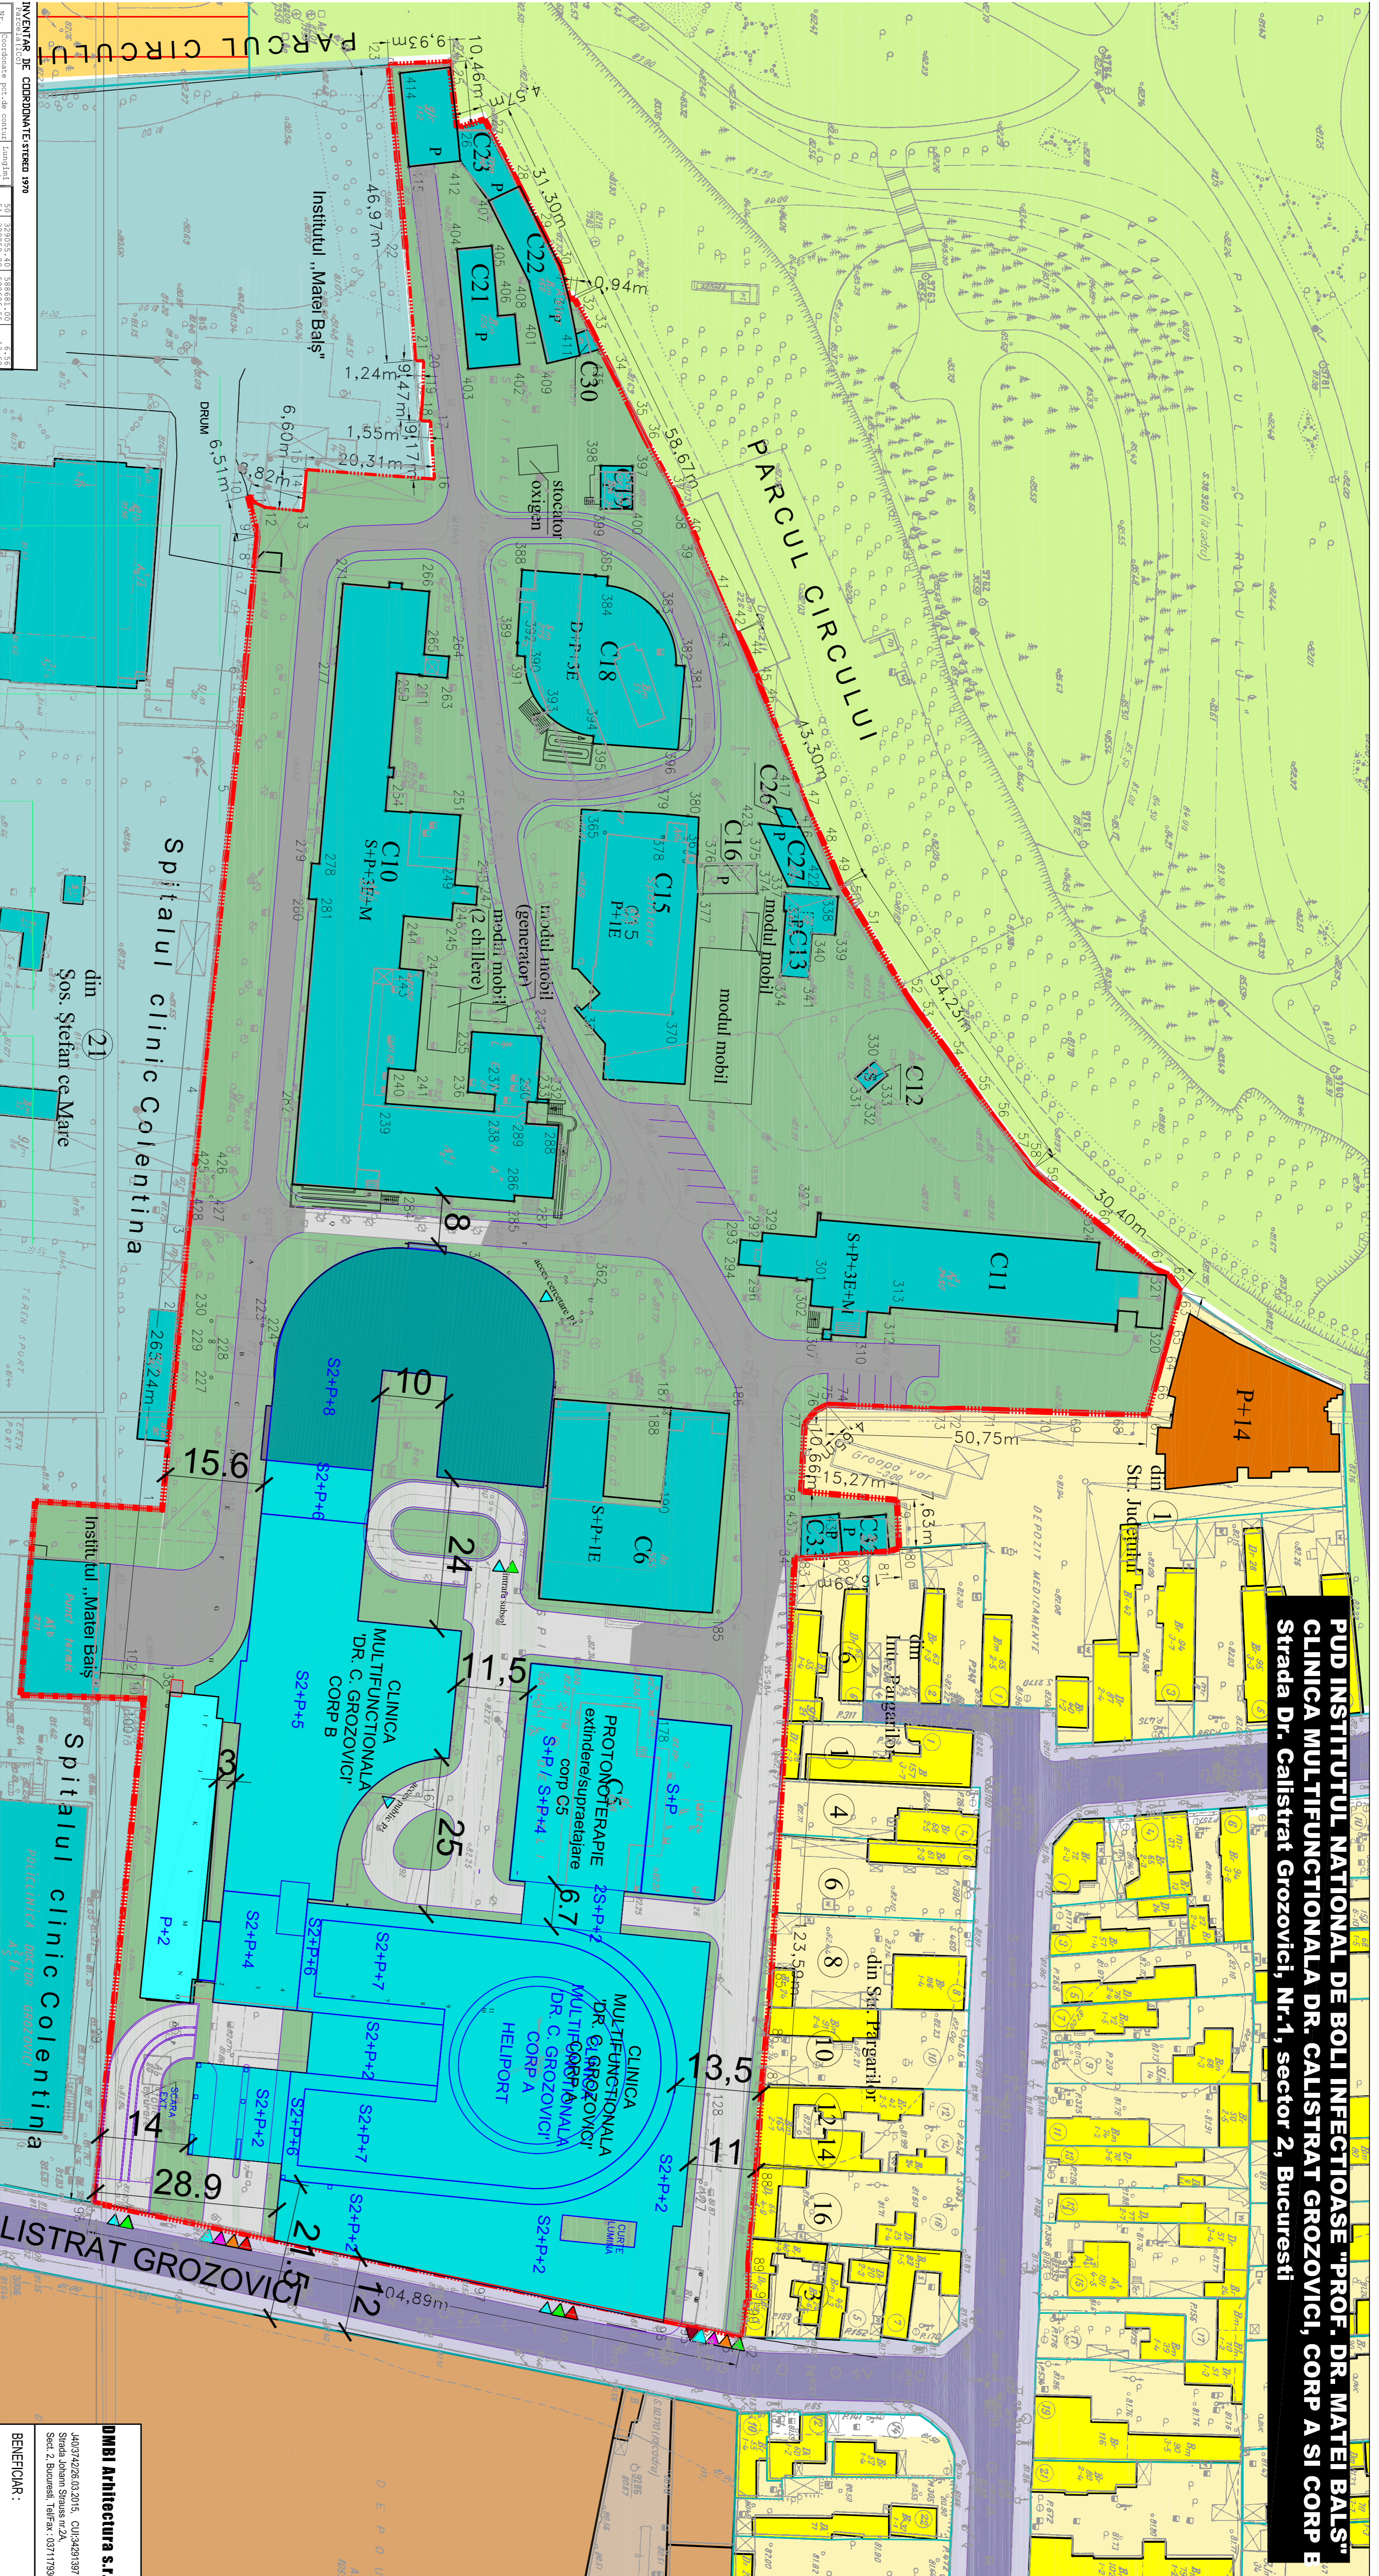


№. Pct.	X (m)	Y (m)	Altimetrie

Profil transversal Str. Dr. Calistrat Grozovici - se mentine profilul existent

BILANT TERITORIAL

STADIUM	EXISTENT	PROPOS
Steren	3242mp	3242mp
S constructia	9222mp	13993mp
S desfasurata	31958mp	76344mp
S spatii verzi	9540mp	9540mp
S circuli, aei, platf.	13362mp	8277mp
P.O.T.	28%	44%
C.U.T.	1	24
Rhmax	S+P+5E	2S+P+4+EE-8r

LEGENDA

Simbol / Linie	Descriere
[Linie rosie]	LIMITA P.U.D.
[Linie albastra]	LIMITA TEREN STUDIU
[Linie verde]	LIMITA LOTURI
[Linie galbena]	UITR-OB1 - CONSTRUCTII PT. SANATALE
[Linie portocalie]	UITR-01
[Linie maro]	UITR-M2
[Linie griu]	UITR-11a
[Linie alba]	UITR-11b
[Linie albastru deschis]	ACCES PUBLIC, VIZITATORI
[Linie albastru inchis]	ACCES PERSONAL
[Linie verde deschis]	ACCES INTERNARI/AMBULANTE
[Linie verde inchis]	ACCES LIVARARI
[Linie portocalie]	ACCES POMIERI
[Linie maro]	EVACUARI DESEURI
[Linie albastru inchis]	SPITAL, SANATALE PUBLICA
[Linie galbena]	LOCUINTE P-P+2M
[Linie portocalie]	DEPOU / TRANSPORT PUBLIC
[Linie maro]	LOCUINTE COLECTIVE P+14
[Linie griu]	EDIFICII PROPOS
[Linie albastru inchis]	CIRCULANTI CAROSABILE
[Linie verde]	TROTUJARE

OMBI Arhitectura S.R.L.

BENEFICIAR:
 INSTITUTUL NATIONAL DE BOLI INFECTIOASE "PROF. DR. MATEI BALS"

DENUMIRE PROIECT:
 P.U.D. (ANEXA)B CLINICA MULTIFUNCTIONALA DR. CALISTRAT GROZOVICI, CORP A SI CORP B

PROIECTANT:
 OMBI - ARHITECTURA S.R.L.

DATA PROIECT:
 2015

SCALA:
 1/500

PROIECT NR.:
 2015/07 PLAN NR. 01