



PLAN CADASTRAL SCARA 1:500 aferent imobilului situat in Str. Delea Veche, nr.1, sector 2, Bucuresti

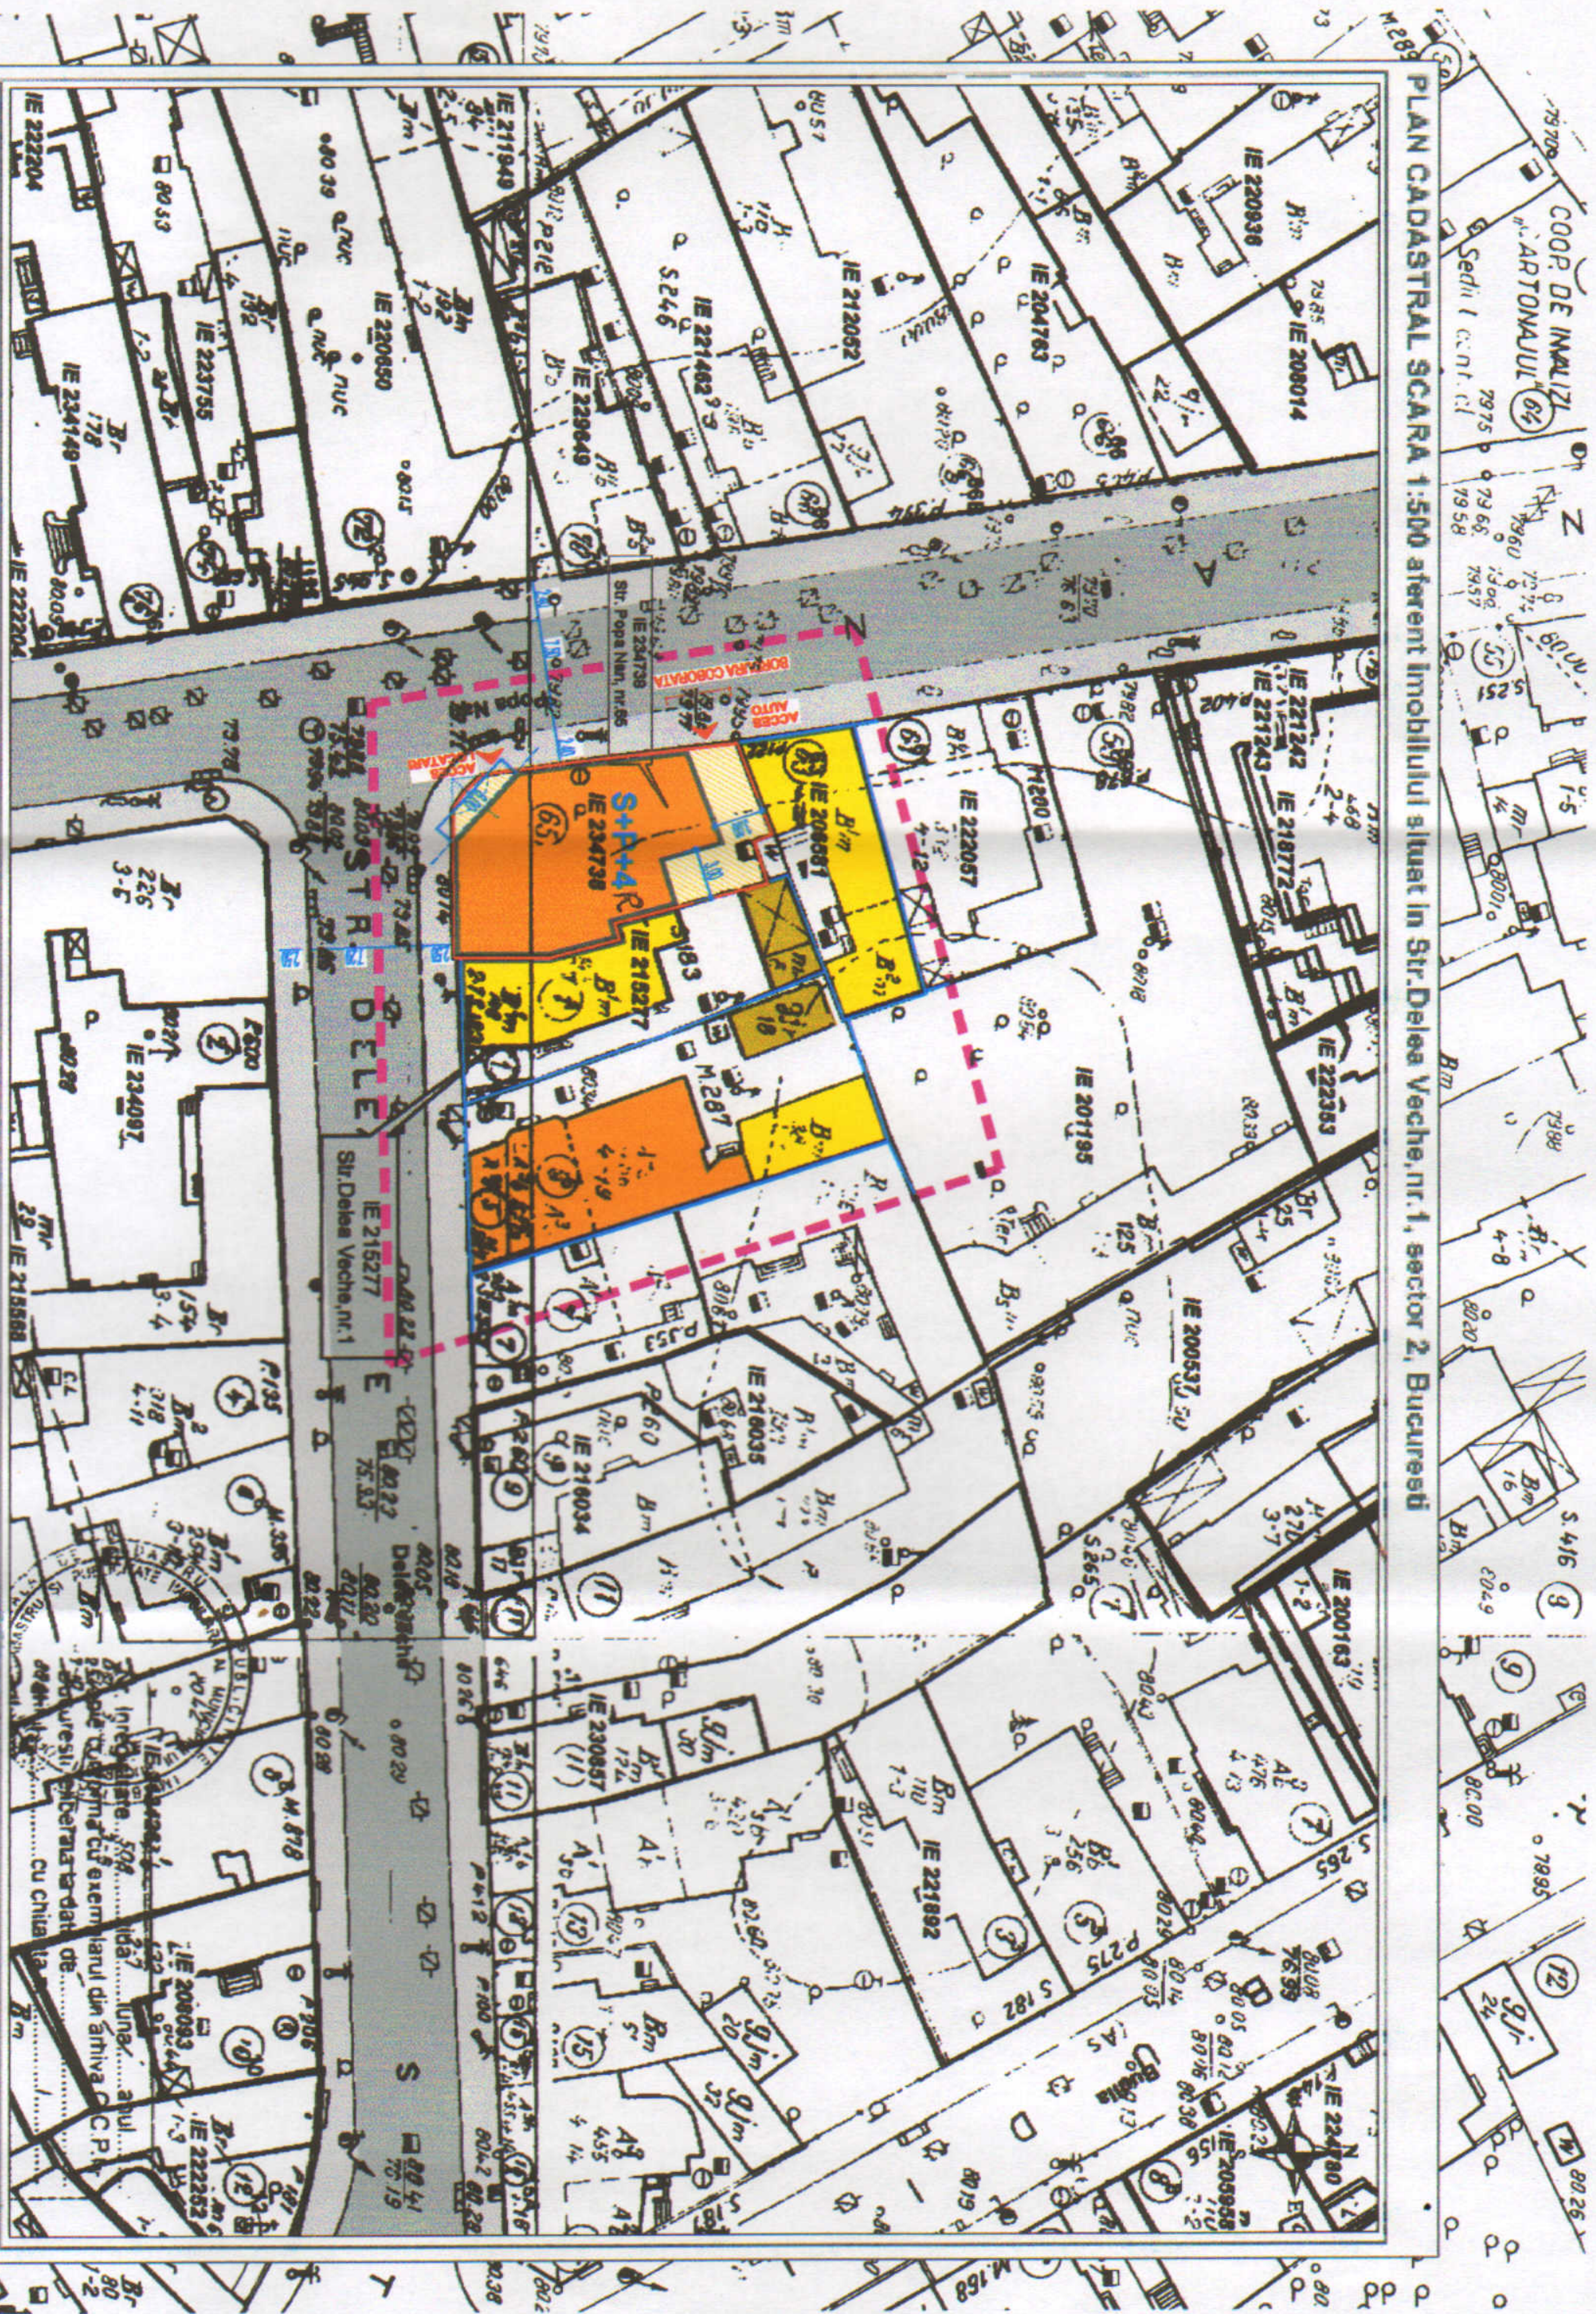


Documentatii cadastrale existente

0394 Strada, Pld Fandulea, nr.76, sector 1, Bucuresti
Insc. nr. 28/02.2018

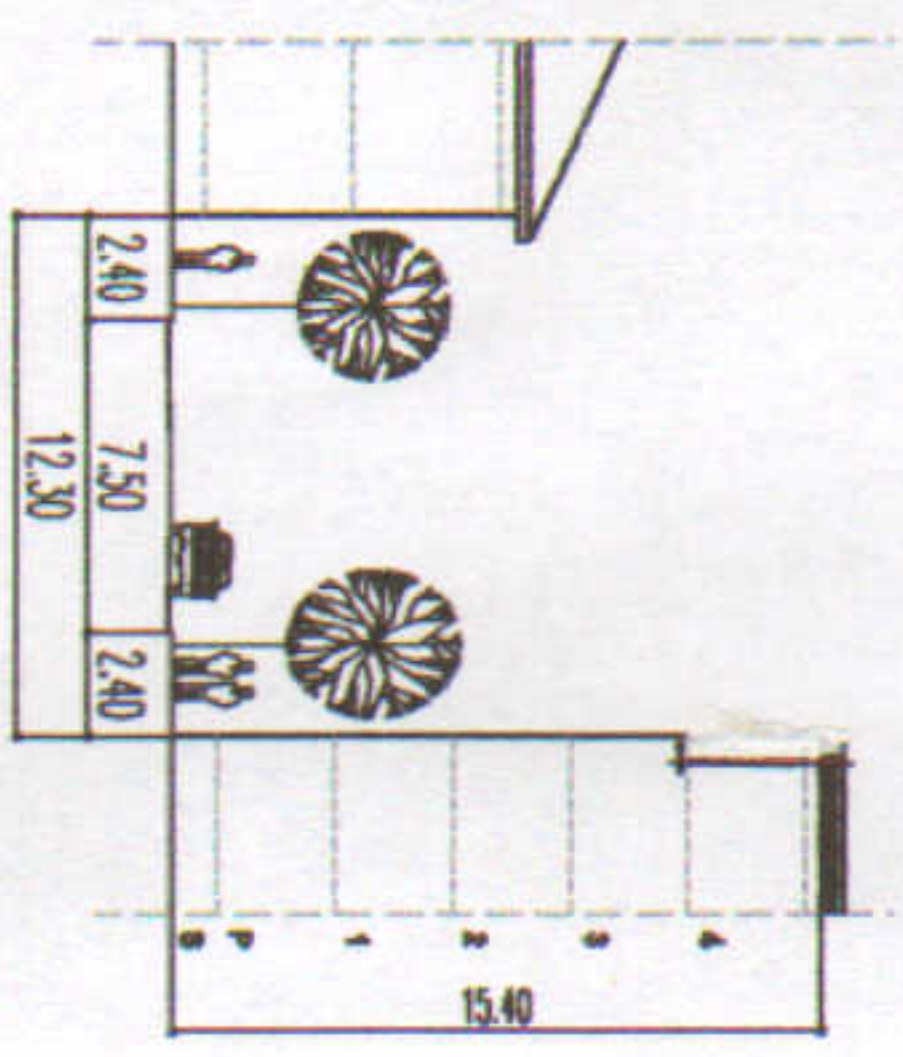

STRADA POPA NAN
PROFIL TRANSVERSAL

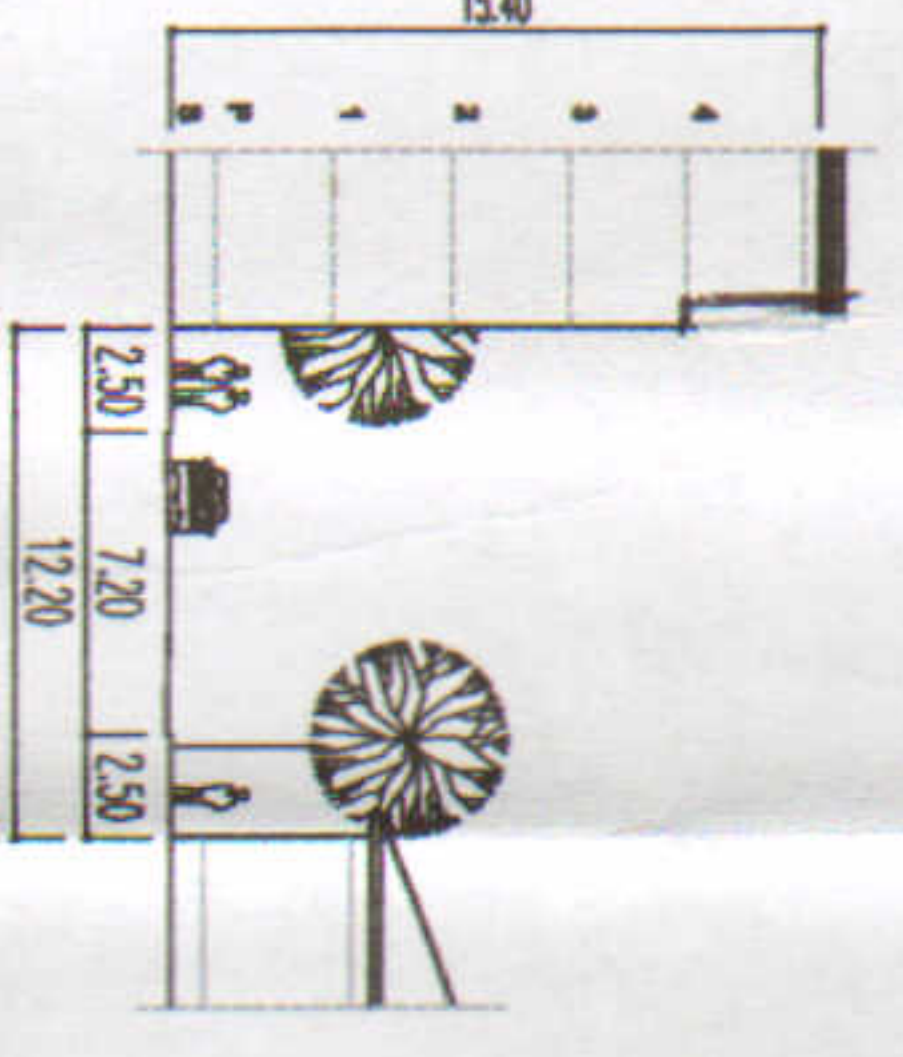

STRADA DELEA VECHIE
PROFIL TRANSVERSAL



PLAN URBANISTIC DE DETALIU
Str. POPA NAN nr.65
sectorul 2, BUCURESTI

REGLEMENTARI CIRCULATII

LEGENDA

- LIMITA ZONEI STUDIATE
- LIMITA TERENULUI CE A GENERAT PUD
- LIMITE PROPRIETATI
- ALINIERE

PROPRIETATI PRIVATE
PERSOANE FIZICE/JURIDICE

- LOCUINTE INDIVIDUALE PE LOT
- LOCUINTE COLECTIVE PE LOT

DOMENIUL PUBLIC

- CIRCULATII PIETONALE
- CIRCULATII AUTO

INDICATORI URBANISTICI
PROPUSI PENTRU UTR M3

- POT admis = max. 60%
- CUT admis = max. 2.5
- H admis = max. 18.00 m

BILANT TERITORIAL

- SUPRAFATA TERENULUI = 223.00 mp
- SUPRAFATA CONSTRUITA propusa = 134.00 mp
- SUPRAFATA DESFASURATA propusa = 558.00 mp

SC N&G DECOR ART SRL

PROIECT: PUD Str. POPA NAN nr. 65 sector 2, BUCURESTI	FAZA: PUD PRIM: .../2018
--	---------------------------------------

SEF PROIECT: arh. Verutia BULE INTOCMIT / REDACTAT: arh. Verutia BULE	TITLU PLANSE: REGLEMENTARI URBANISTICE	DATA: NOV. 2016	PLN. nr.: 4
--	--	-----------------------	----------------