


P.U.D.

"Construire locuinta cu S+P+2E+M, refacere imprejurii, organizare de santier"
Bucuresti, sector 2, str. Episcop Radu, nr.26

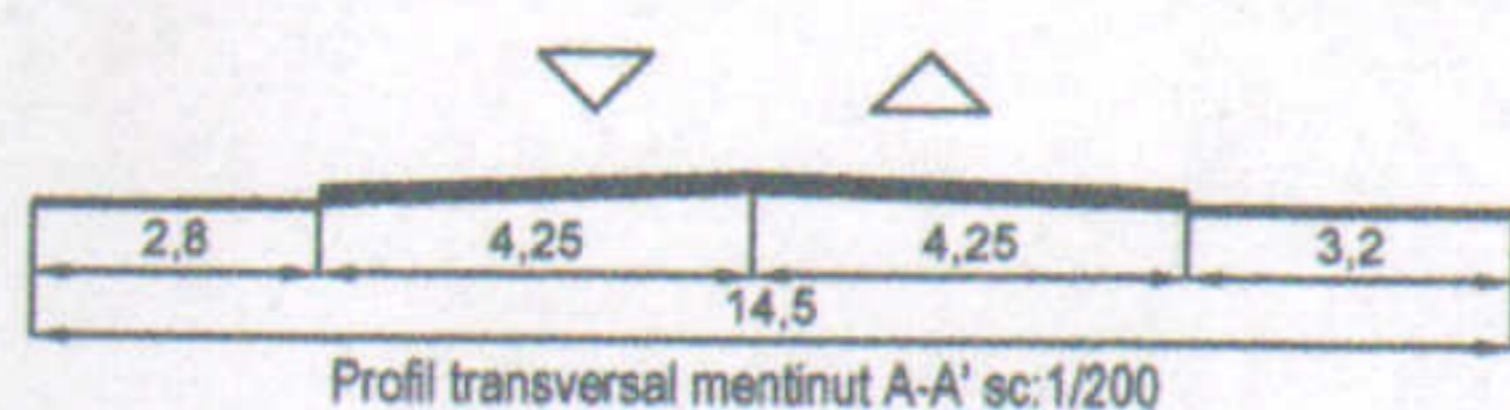

Indici si indicatori urbanistici

S teren=	843,00 mp
POT max=	45%
CUT max=	1,57
Rh =	S+P+2E+M
SC max=	379,35 mp
SCD max=	1.323,51 mp
Suprafata alei =	210,75 mp
Spatiu verde=	252,90 mp

Coordonate Stereo 70

nr. pct.	Y	X
1	339043.032	557996.040
2	339029.616	558015.671
3	339027.159	558018.641
4	339020.613	558012.916
18	339020.205	558012.559
19	339017.894	558014.808
20	339009.188	558021.356
21	339003.971	558025.221
22	338996.938	558016.073
12	338999.976	558014.018
13	339998.489	558011.820
14	339010.620	558002.657
15	339027.362	557982.856
16	339031.534	557986.385
17	339039.074	557992.843

Legenda

- Limite**
- Limita terenului studiat
 - Constructii
- Funcțiuni**
- L1a - locuire individuala si colectiva
 - Dispensar
 - Circulatii
 - Circulatii carosabile si pietonale
 - Acces pietonal/carosabil

SPECIFIC URBAN
BIROU DE ARHITECTURA

+4 0765.033.077
tehnice@specificurban.ro
www.specificurban.ro
Bucuresti, sector 2, sos. Colentina nr.2
bl. Almo 1, et. 9, ap. 740, nr. 240
CUI 35612205 / 14.01.1994/2015

Nume proiect Plan Urbanistic de Detaliu "Construire locuinta cu S+P+2E+M, refacere imprejurii, organizare de santier"	Proiect nr. 74 / 2017
Adresa proiect Bucuresti, sector 2, str. Episcop Radu nr.26	Faza: P.U.D.
Scara: 1:500	Beneficiar JOITA MARIA, BARTIC CRISTINA-MARIA si S.C. MARINA PRIME PLACE S.R.L.
Data: septembrie 2017	Nume plansa Reglementari Urbanistice
Planse nr.: U04	

Nume	Semnatura
Sef proiect	urb. Dan Simion
Proiectat	urb. Dan Simion
Desenat	urb. Dan Simion