









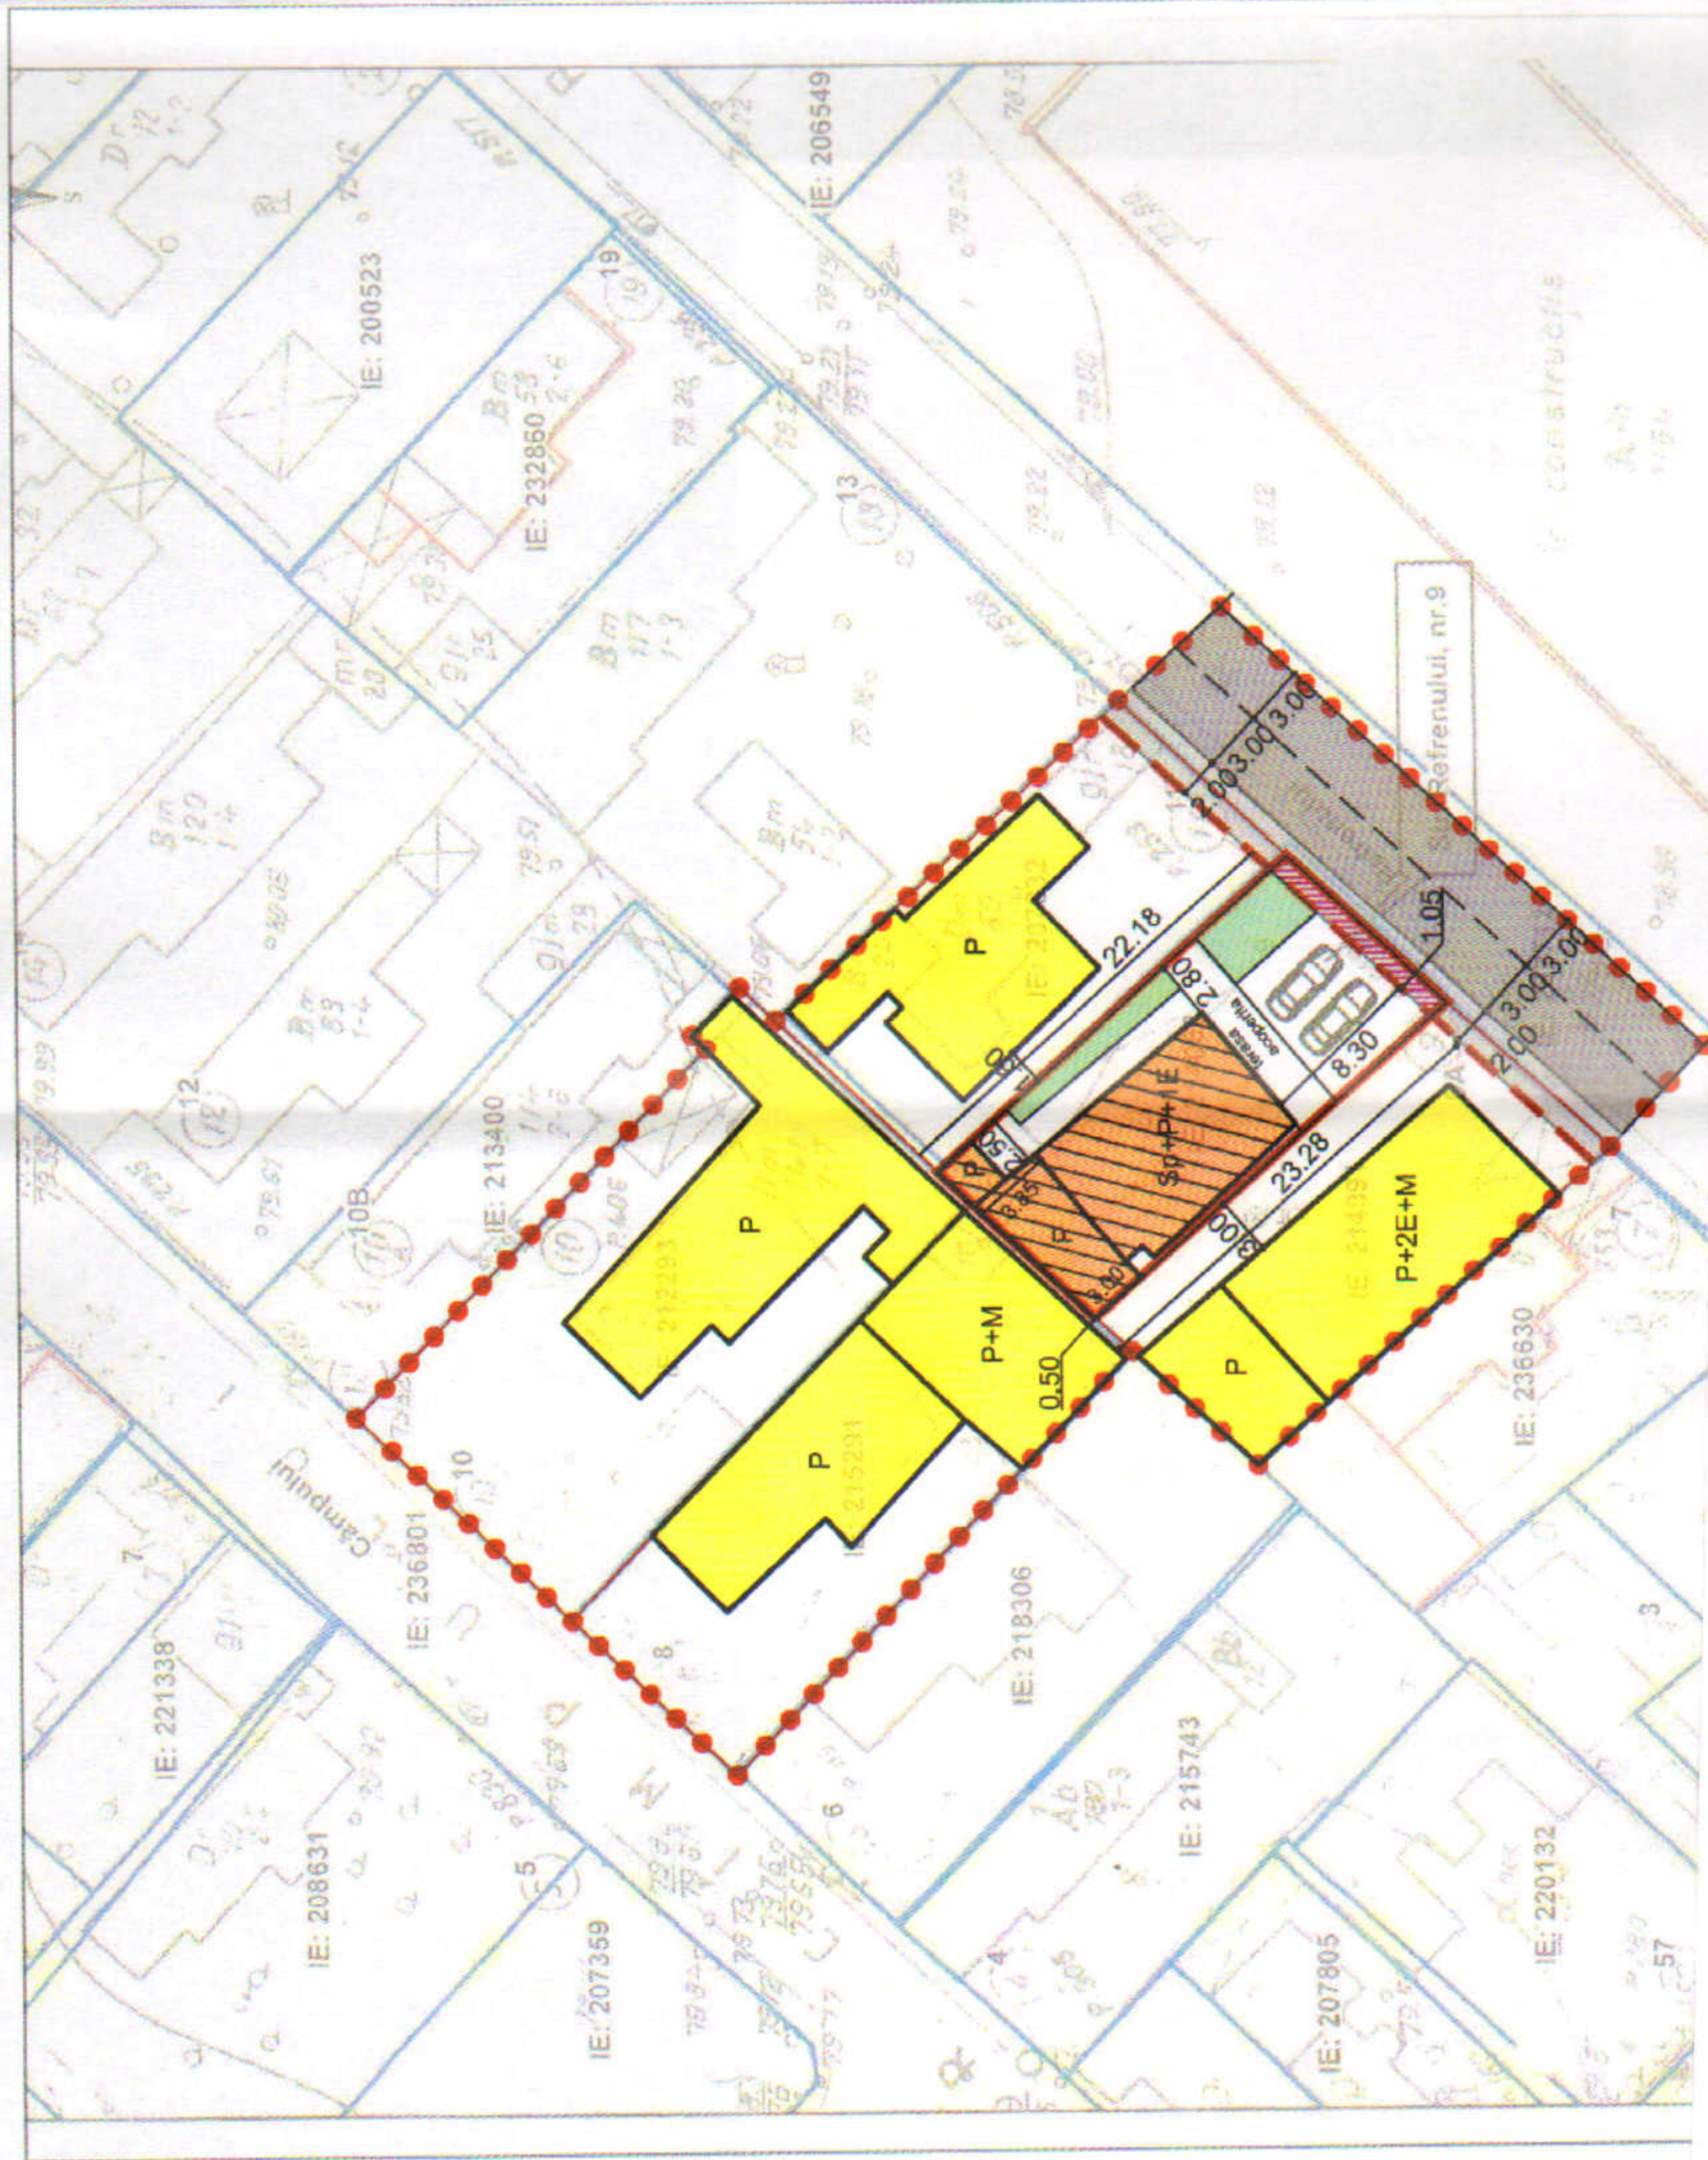


# PUD LOCUINTA P - P+1 - Strada REFRENULUI, numarul 9, sector 2, BUCURESTI

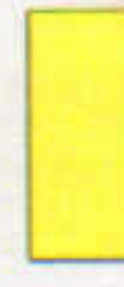

## REGLEMENTARI

### LEGENDA

-  limita zona studziata
-  limita terenului studiat
-  noua limita de proprietate
-  limita incinte alaturate
-  constructii existente
-  constructie propusa
-  teren proprietate persoane fizice/juridice care va trece in proprietatea domeniului public S = 11.33mp
-  circulatii pietonale
-  circulatii carosabile
-  spatii verzi

S teren initial = 248mp  
 Sc initial = 167.28mp  
 Sd initial = 167.28mp  
 POT initial = 67%  
  
 Sc propus = 106.44  
 Sd propus = 180.44  
 POT propus = 50%  
 CUT propus = 0.8



REGLAMENTARI