


STUDIU FOTOGRAFIC

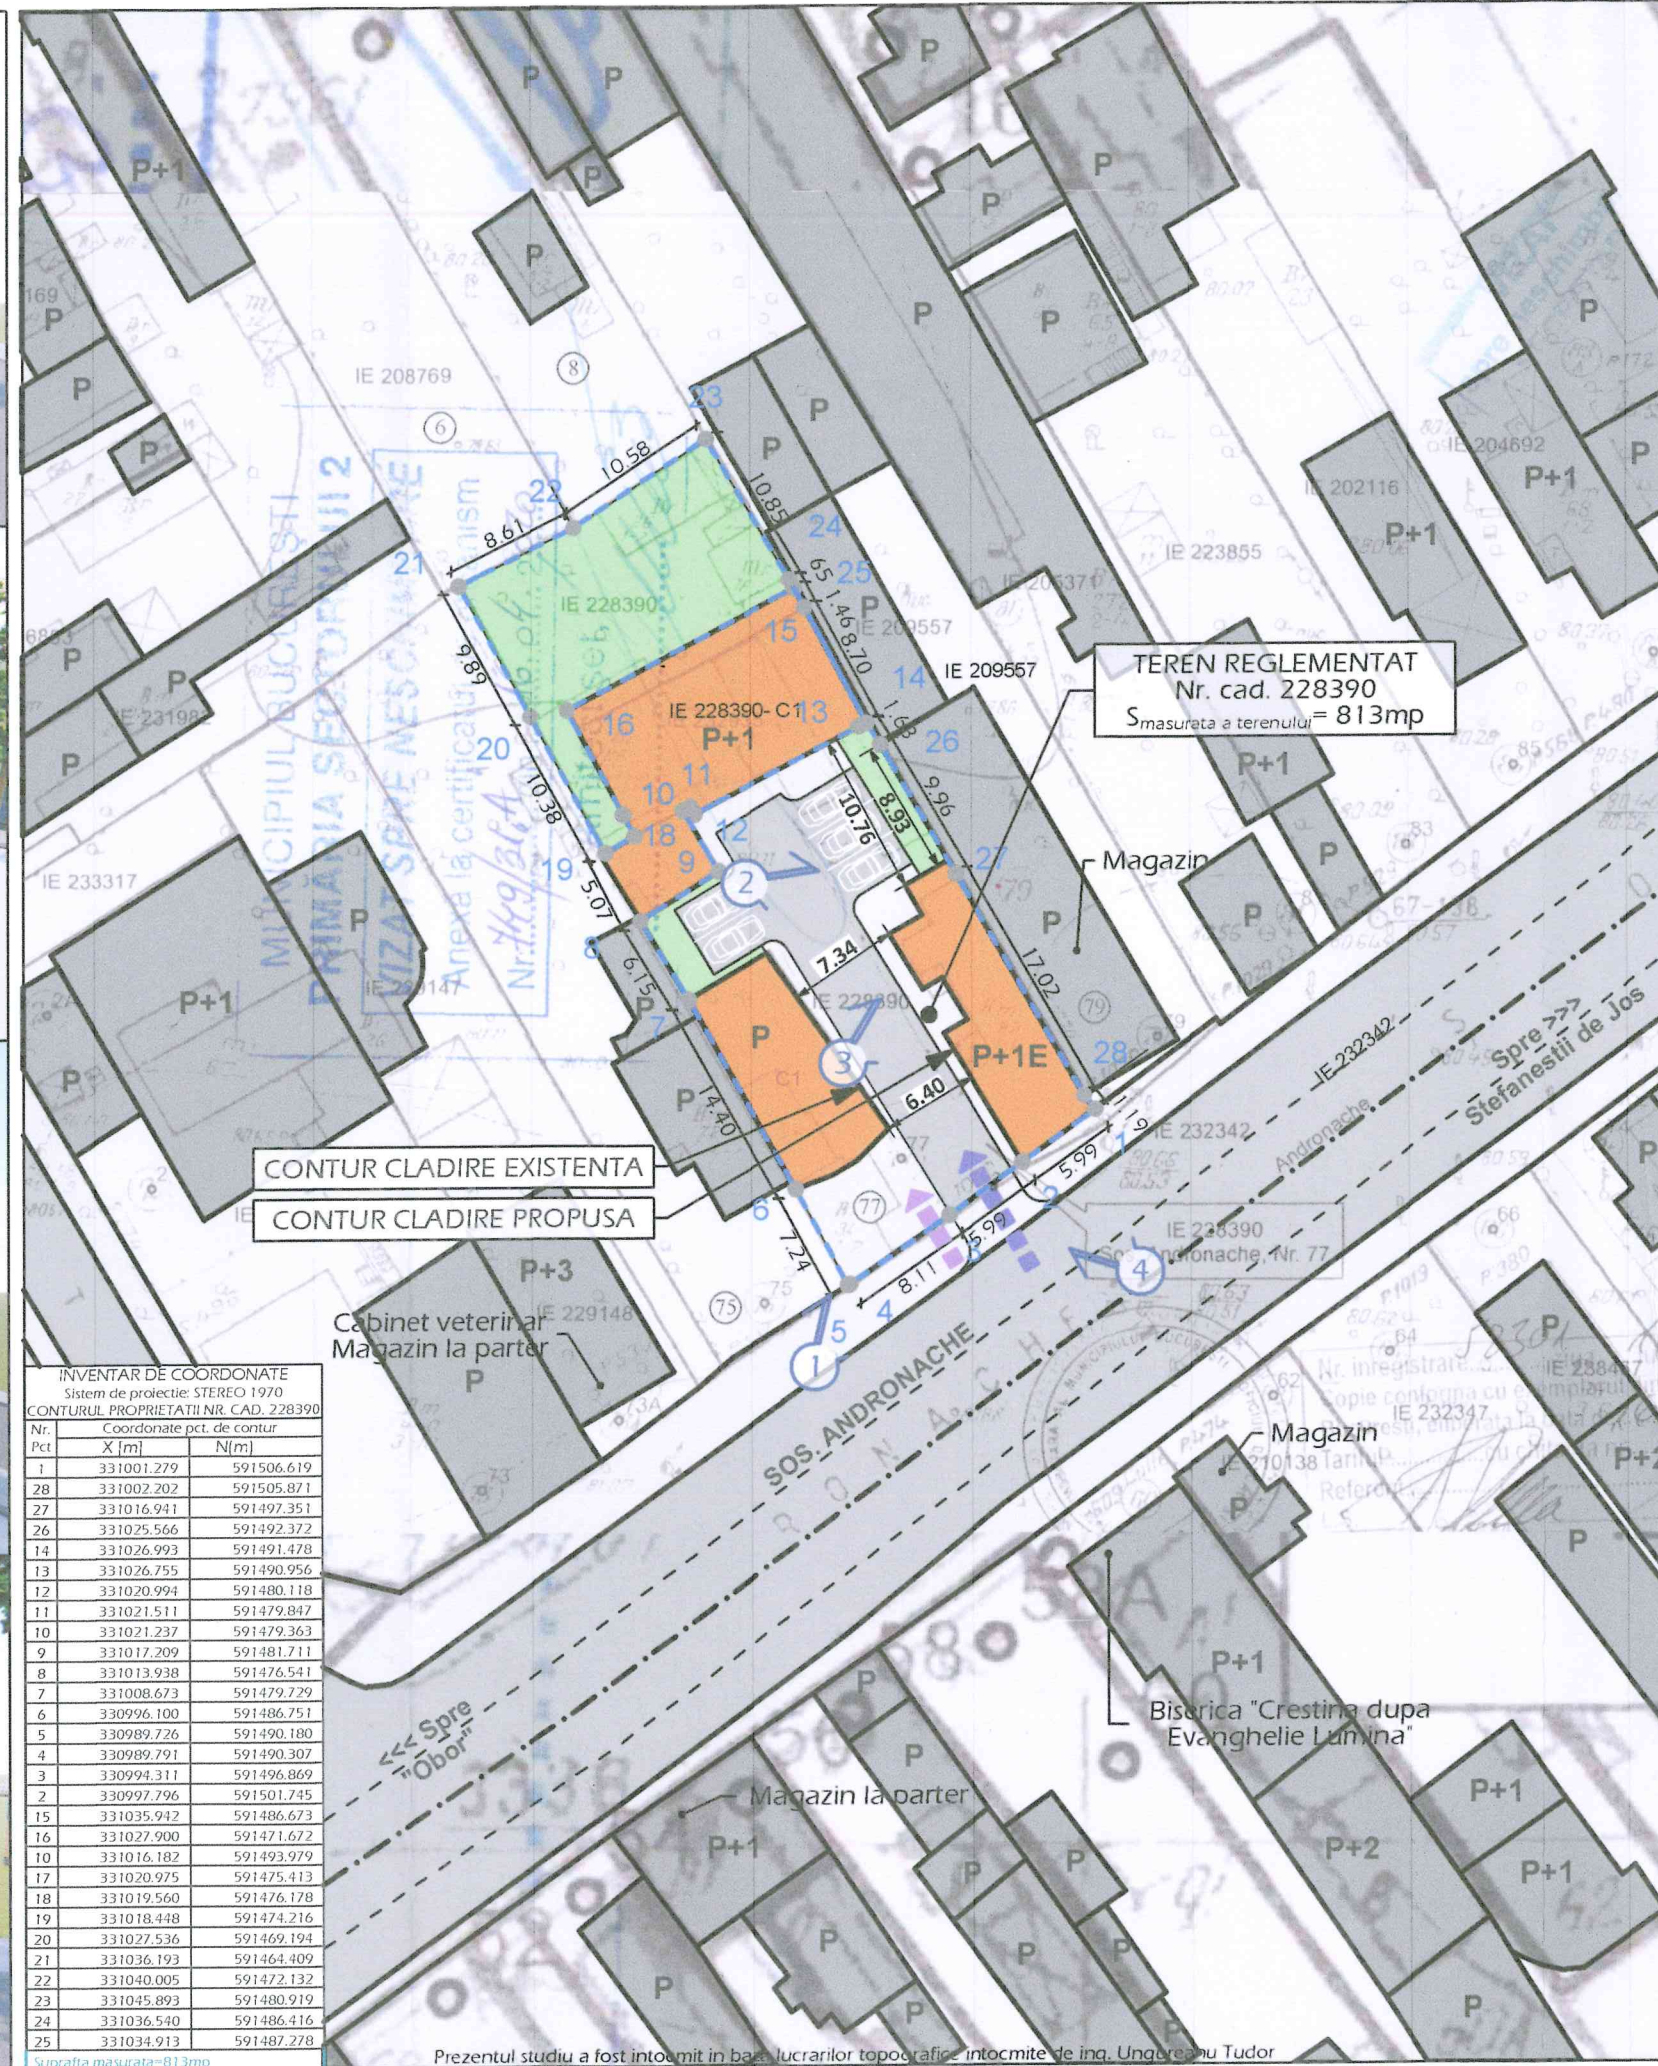

TEREN REGLEMENTAT
Nr. cad. 228390
Smasurata a terenului = 813mp

CONTUR CLADIRE EXISTENTA
CONTUR CLADIRE PROPUA

Cabinet veterinar
Magazin la parter

Magazin

Biserica "Crestina dupa
Evanghelia Lumina"

Magazin la parter

INVENTAR DE COORDONATE
Sistem de proiectie: STEREO 1970
CONTURUL PROPRIETATII NR. CAD. 228390

Nr. Pct	Coordonate pct. de contur	
	X [m]	N [m]
1	331001.279	591506.619
28	331002.202	591505.871
27	331016.941	591497.351
26	331025.566	591492.372
14	331026.993	591491.478
13	331026.755	591490.956
12	331020.994	591480.118
11	331021.511	591479.847
10	331021.237	591479.363
9	331017.209	591481.711
8	331013.938	591476.541
7	331008.673	591479.729
6	330996.100	591486.751
5	330989.726	591490.180
4	330989.791	591490.307
3	330994.311	591496.869
2	330997.796	591501.745
15	331035.942	591486.673
16	331027.900	591471.672
10	331016.182	591493.979
17	331020.975	591475.413
18	331019.560	591476.178
19	331018.448	591474.216
20	331027.536	591469.194
21	331036.193	591464.409
22	331040.005	591472.132
23	331045.893	591480.919
24	331036.540	591486.416
25	331034.913	591487.278


Suprafata masurata = 813mp

Prezentul studiu a fost intocmit in baza lucrarilor topografice intocmite de ing. Ungureanu Tudor

PLAN UR

«CONSTRUIRE SPATIU SI
Bucuresti, Sectorul 2, S

6. POSIBILITATI DE M

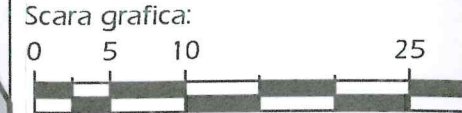

LOCALIZARE: Bucuresti, Sect
IDENTIFICARE: Numar cadast
PROPRIETAR: ANGHEL STERE
SUPRAFATA TOTALA TEREN

- LIMITE
- LIMITE CADASTRA
- - - LIMITA TERENULU
- AMENAJARI AFERENTE T
- CONSTRUCTII
- PLATFORME CARC
- PLATFORME PIETC
- SPATII PLANTATE
- ACCESE PROPUSE IN AM
- ACCES AUTO PRO
- ACCES PIETONAL
- BILANT TERITORIAL PRO

	P
	S (mp)
Ocupat de constructii	200m
Alei pietonale	129m
Alei carosabile / parcare	211m
Spatii plantate	273m
TOTAL	813m

PROIECTANT DE SPECIALITATE - URBANISM:
P.F.A. VLADESCU D. DORIN - URBA

Specificatie	Nume	Semna
SEF PROIECT	Urb. Vladescu Dorin	
PROIECTAT	Urb. Vladescu Dorin	
DESENAT	Urb. Vladescu Dorin	