


# PLAN URBANISTIC DE DETALIU - Str.Fainari Nr.30

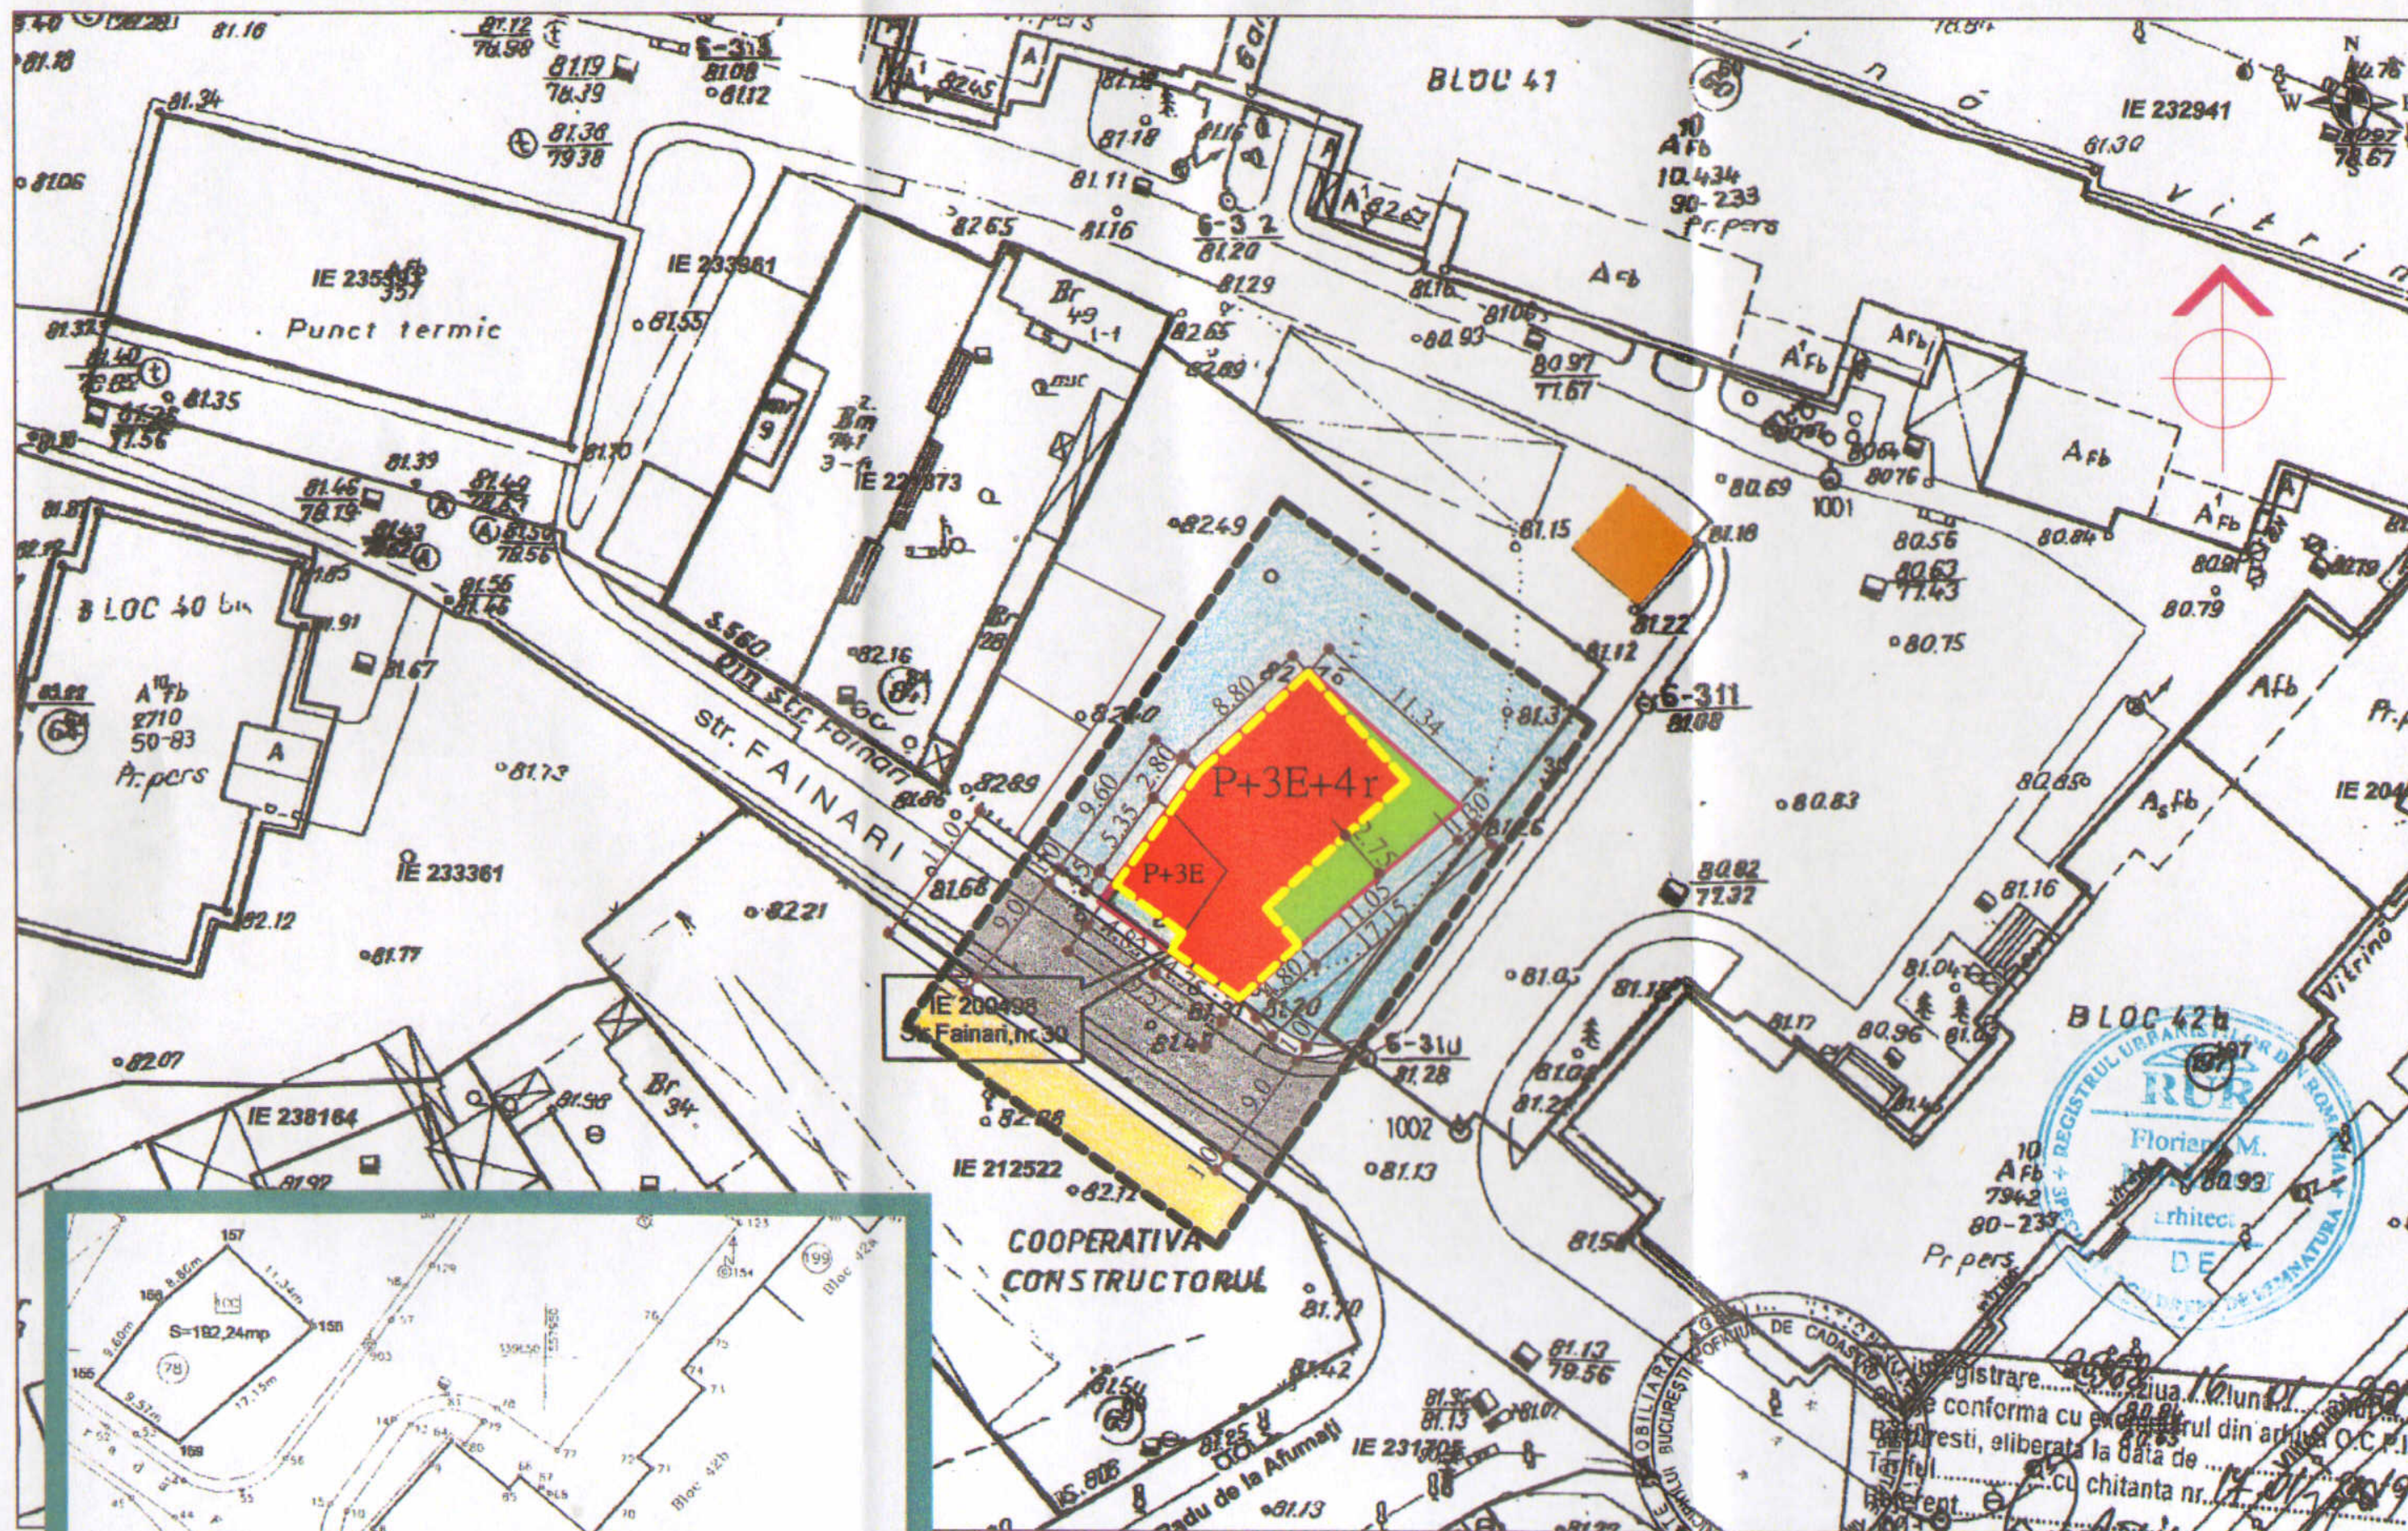


P.U.D. 513/2019

IMOBIL CU FUNCTIUNE MIXTA  
(SERVICII+BIROURI+LOCUINTA)  
**P+3E+4E retras**

BENEFICIAR:  
POPESCU RAUL - LEONARD

Sc. 1 : 500

-  LIMITA P.U.D.
-  LOTUL CARE A GENERAT P.U.D. -ul
-  CIRCULATII CAROSABILE
-  CIRCULATII PIETONALE
-  EDIFICABIL PROPUS
-  BIROURI + LOCUINTA
-  SPATII VERZI
-  PLATFORMA BETONATA
-  PUNCT TERMIC

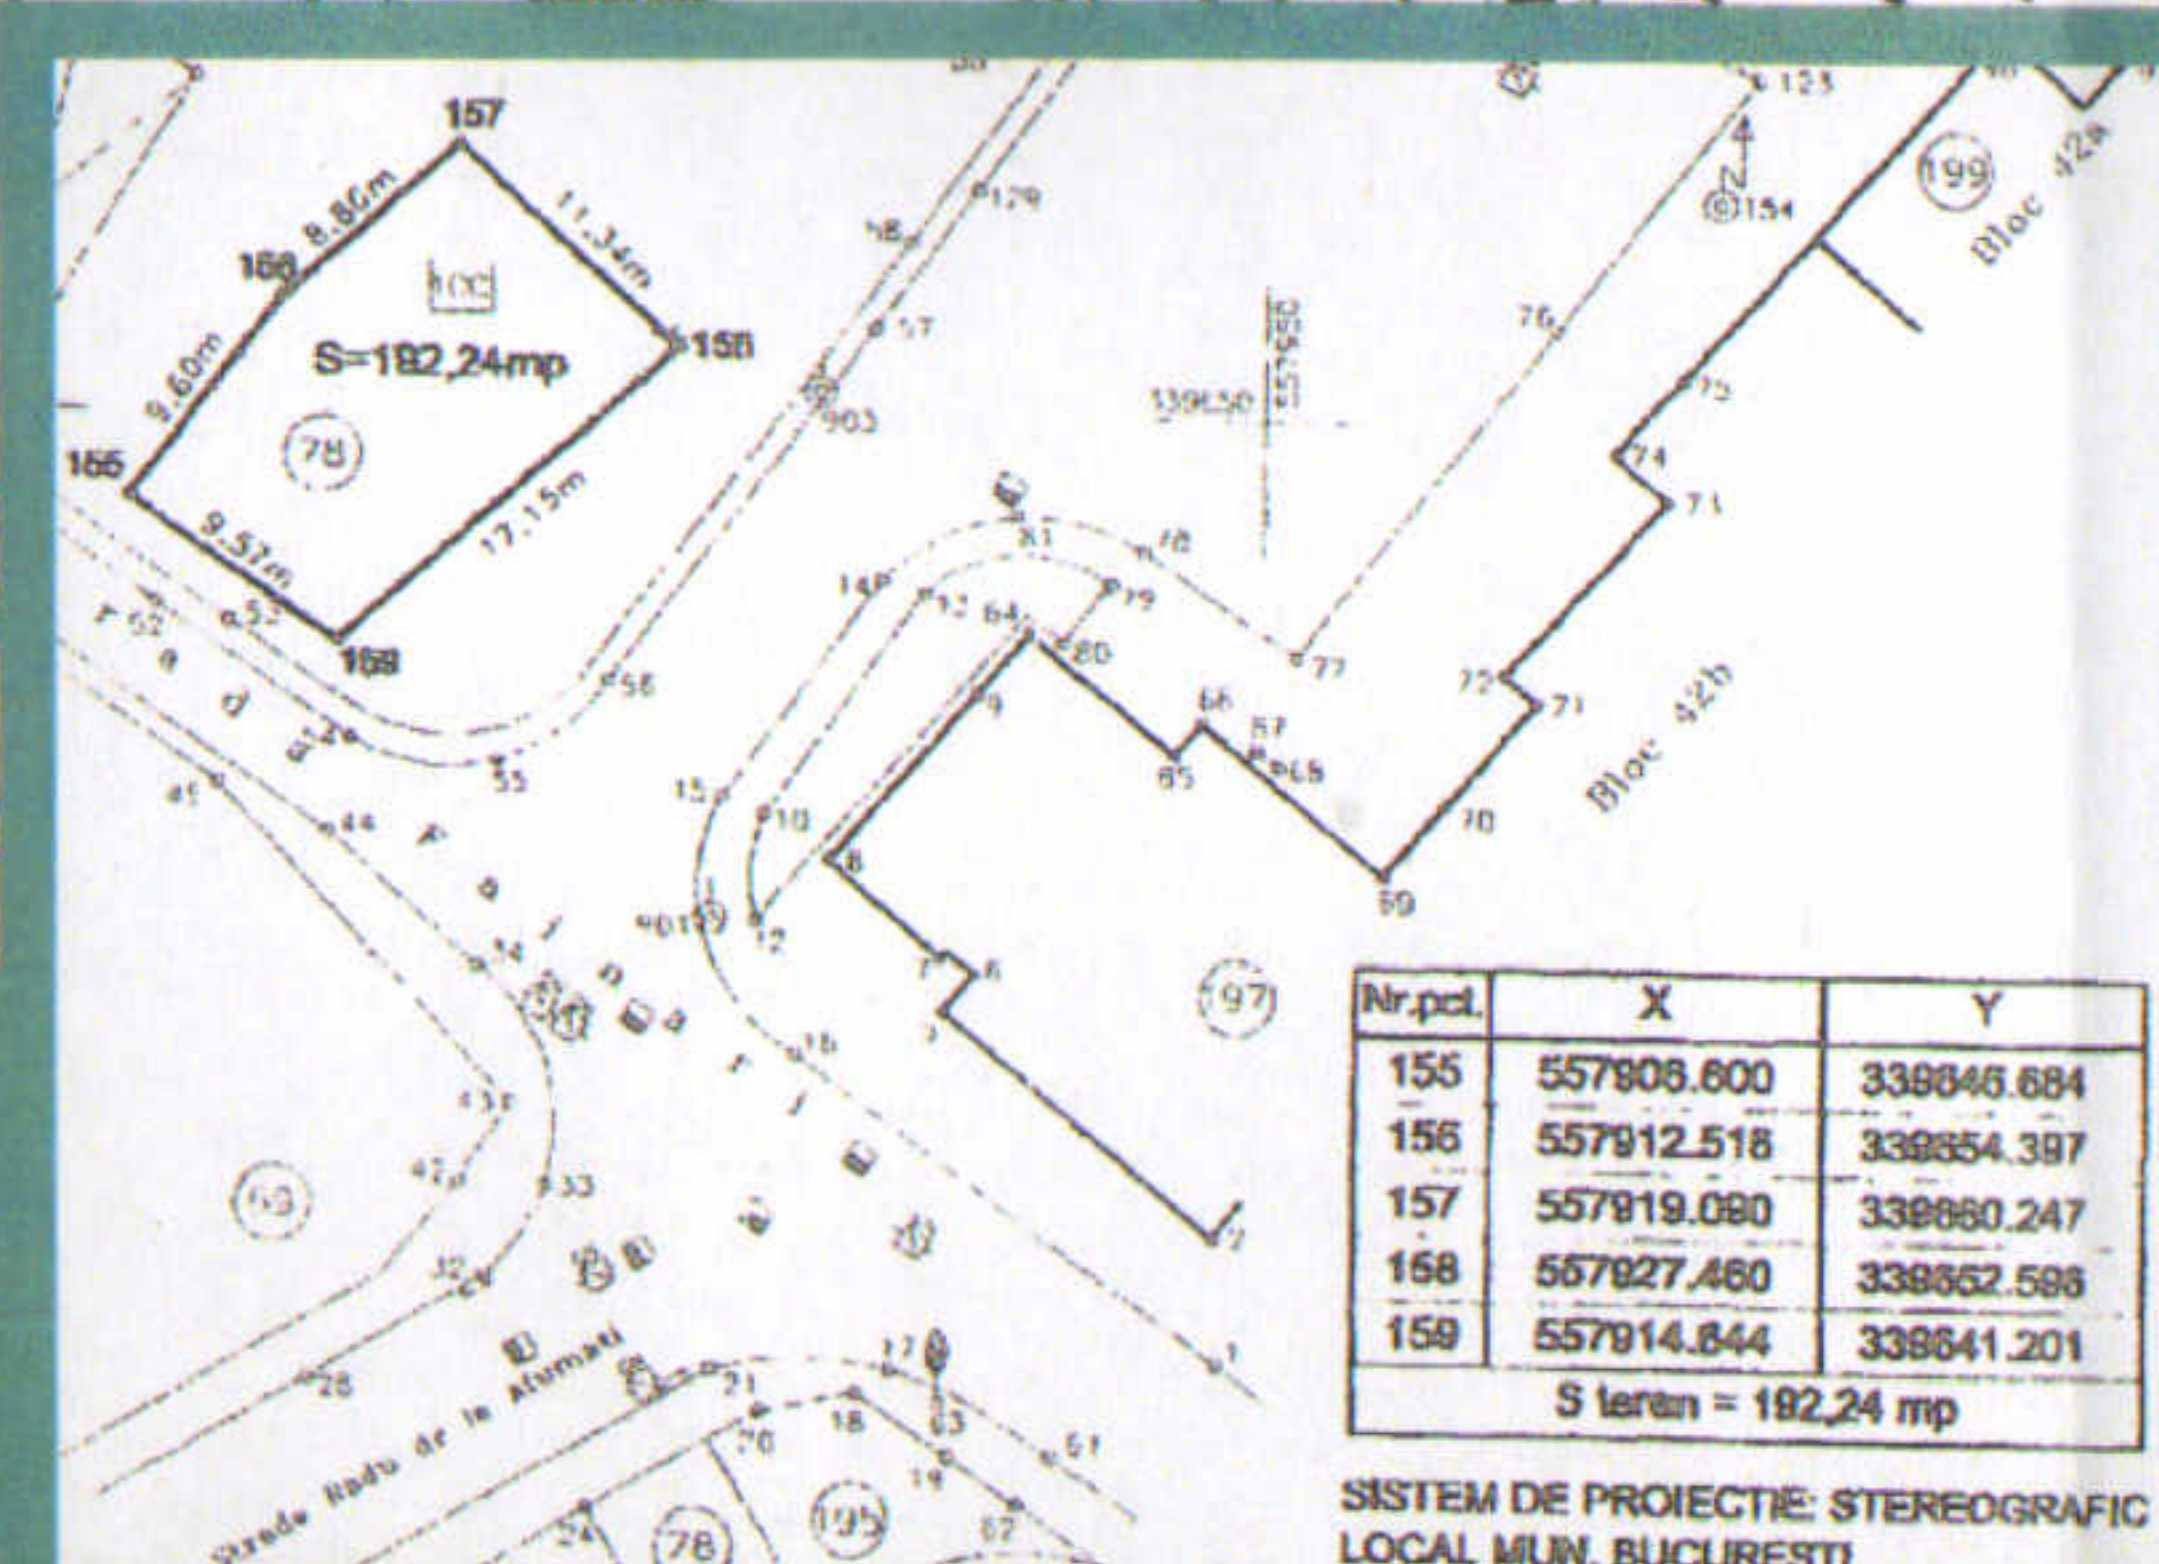

## ELEMENTE DE BILANT TERITORIAL

P.O.T.	70%
C.U.T.	3,0 ACD/mp teren
H <sub>maxim</sub>	15,60 m

suprafata teren din acte = 186,0mp  
suprafata teren din masuratori = 192,0mp

**Fm DESIGN**

S.C. "FM Design" srl  
Sos. Mihai Bravu 6,  
ap. 70, sector 2,  
Bucuresti  
C.F.: R7902248  
R.C.: J40/9914/95  
E-mail: office@fmdesign.ro  
Web: http://www.fmdesign.ro

Beneficiar: DI. POPESCU RAUL - LEONARD

PR. NR.:  
513 / 2019

SPECIFICATIE	NUME	SEMNATURA	Scara:	Denumire: CONSTRUIRE IMOBIL CU FUNCTIUNE MIXTA (SERVICII+BIROURI+LOCUINTA), Ds+P+4E Str. FAINARI nr. 30 sector 2, Bucuresti	FAZA :
Intocmit	Arh. F. MIHAESCU		1:500	Titlu planșă: <b>REGLEMENTARI</b>	<b>P.U.D.</b>
Desenat	Arh. C. MIHAESCU		Data		
Verificat	Arh. F. MIHAESCU		APRILIE 2019		

Planșă nr.  
**7A**