


PROPUNERE - REGLEMENTARI

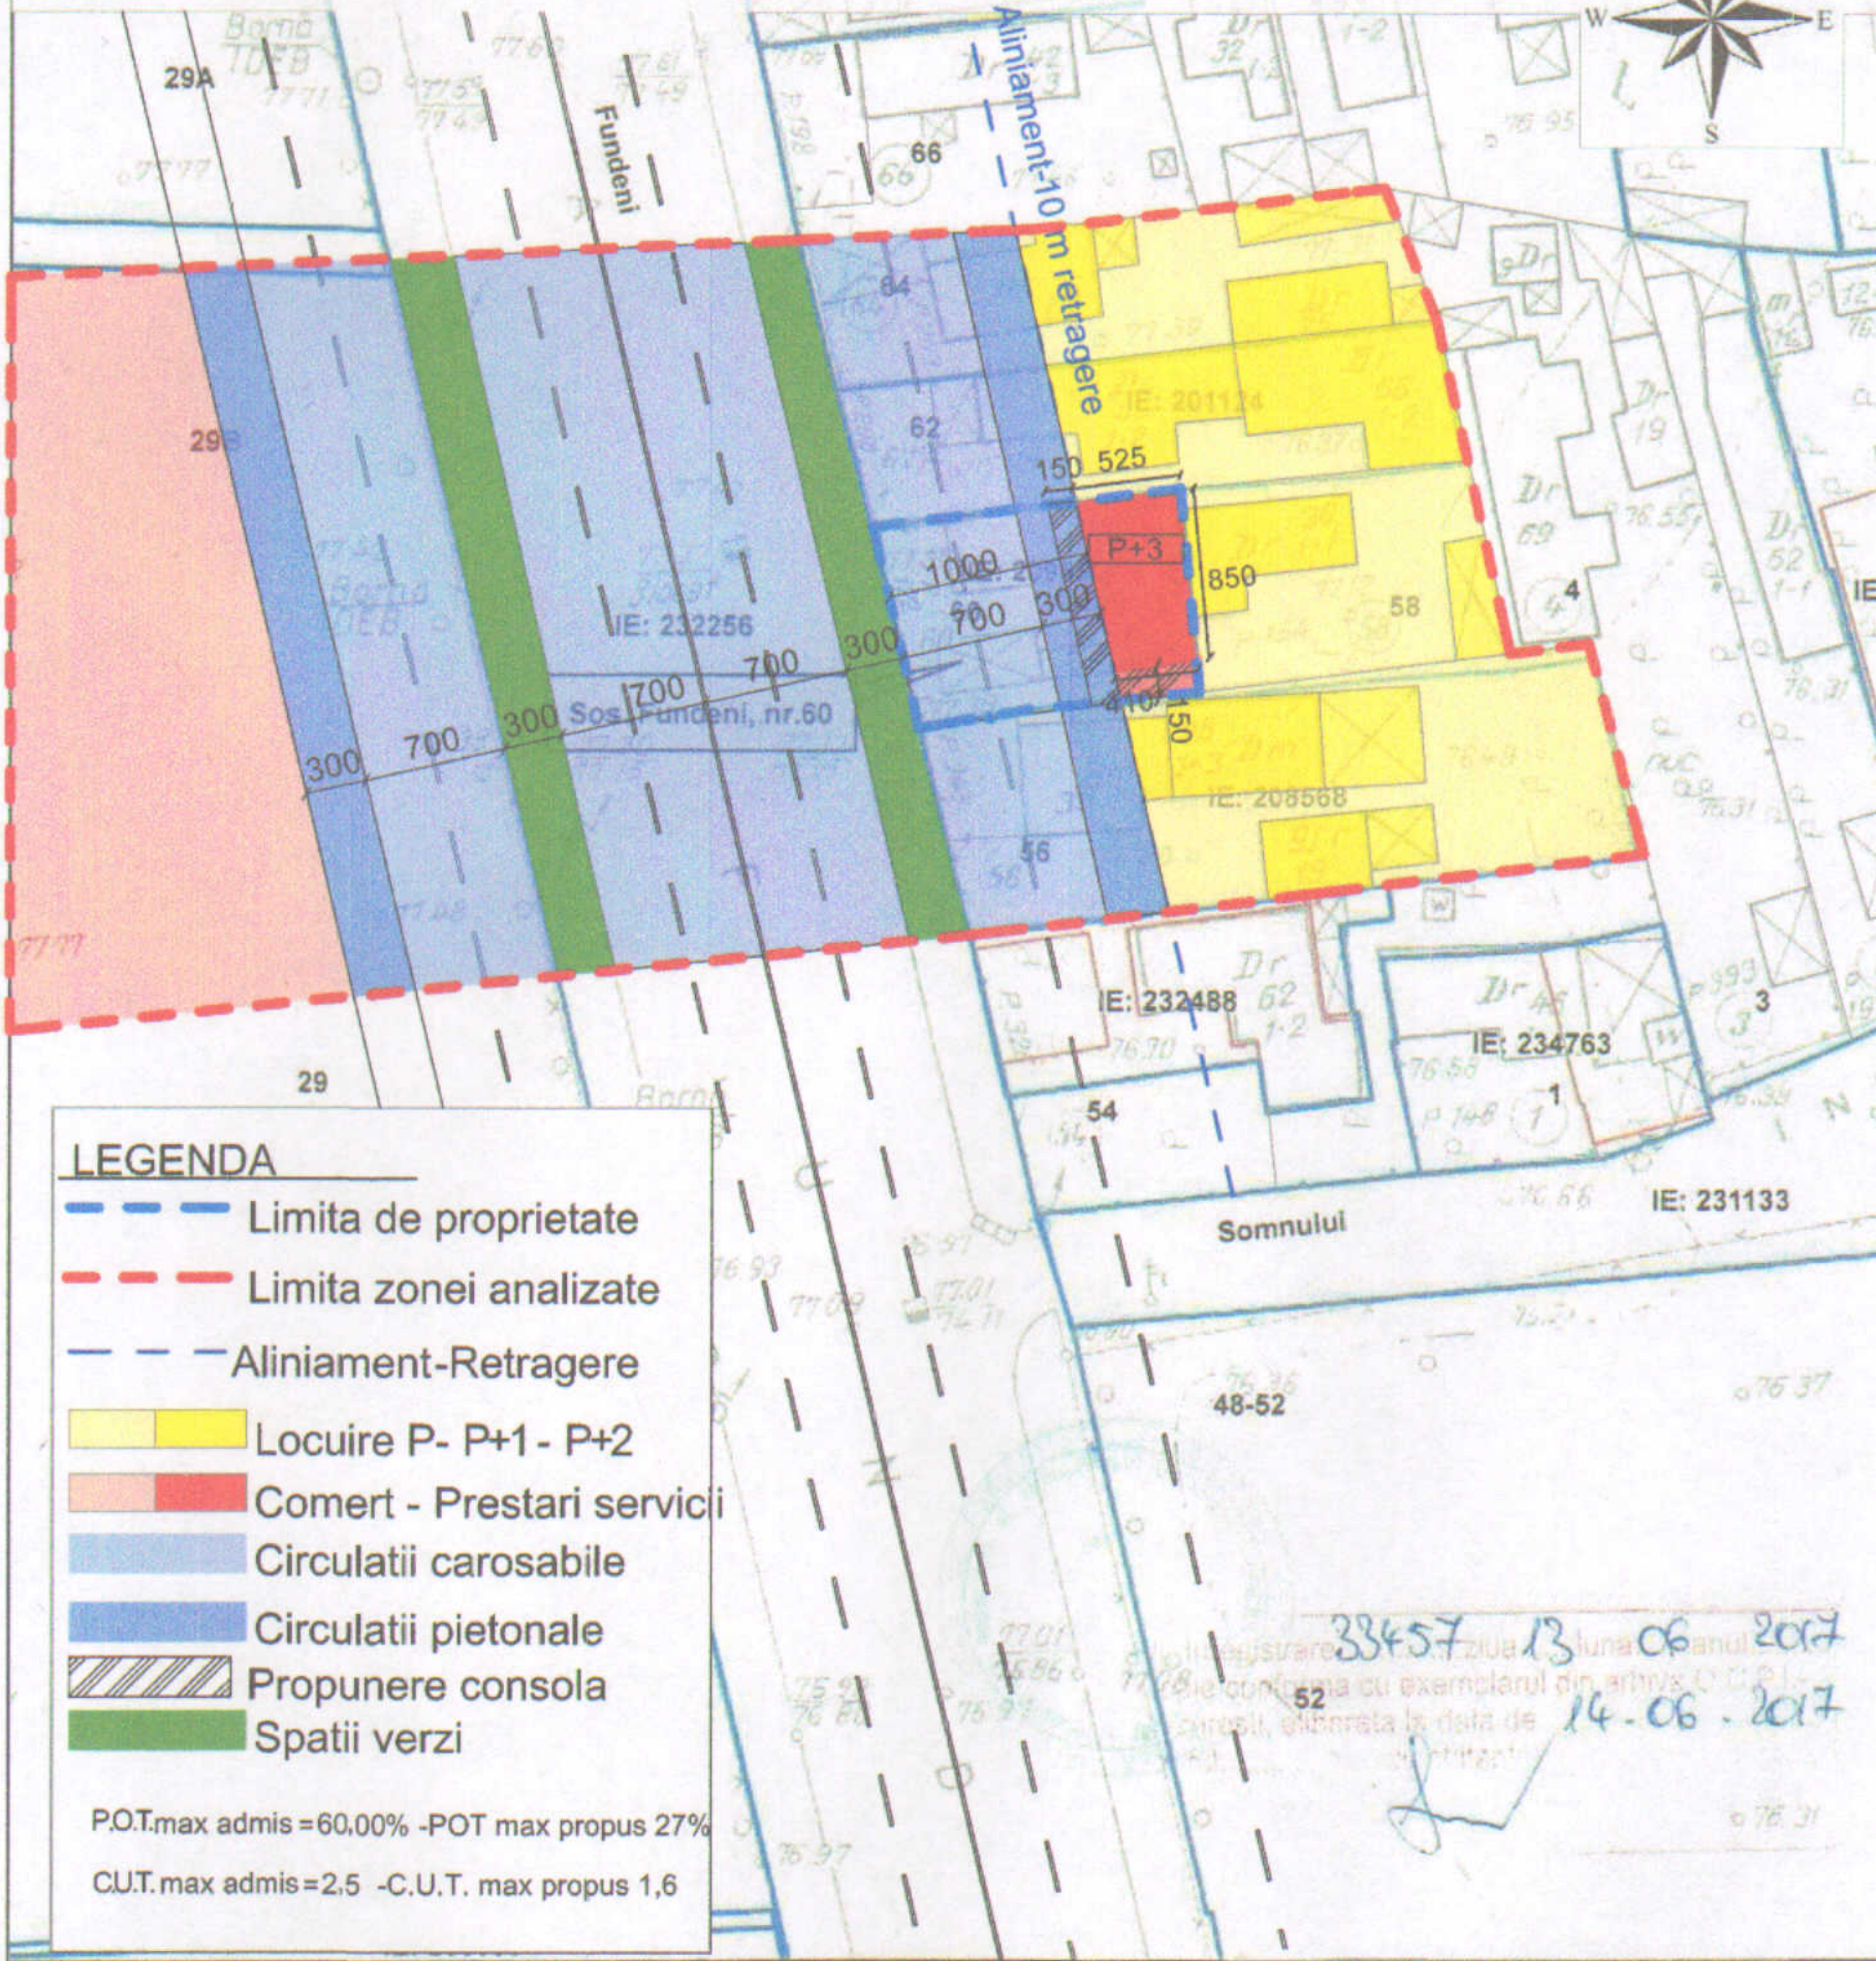

LEGENDA

- Limita de proprietate
- Limita zonei analizate
- Aliniament-Retragere
- Locuire P- P+1 - P+2
- Comert - Prestari servicii
- Circulatii carosabile
- Circulatii pietonale
- Propunere consola
- Spatii verzi

P.O.T.max admis = 60,00% -POT max propus 27%

C.U.T.max admis = 2,5 -C.U.T. max propus 1,6

33457 13 luna 06 anul 2017
 14-06-2017

Documentatii cadastrale avizate
 Constructii inregistrate in sistemul integrat de cadastru si carte funciara

OCPI Bucuresti, B-dul Expozitiei, nr.1A, secto
 Data: 14.06.2017
 Intocmit: Diaconu Vlad

-Verificator -Expert		Nume	Semnatura		Referat/ expertiza, nr./ data	PROIECT NR
					BENEFICIAR	17
					S.C. STOYK TERRA 2002 S.R.L.	
SPECIFICATIE	NUME SI PRENUME	SEMNAURA	SCARA	TITLU PROIECT		FAZA
SEF PROIECT	arh. DAN ION TEODORESCU		1500	CONSOLIDARE, EXTINDERE, SUPRAETAJARE, IMOBIL SOS. FUNDENI NR.60		P.U.D.
PROIECTARE	arh. NICOLETA DOINA TEODORESCU		DATA	TITLU PLANSA		PLANSA NR
DESENAT	arh. DIMITRIE MITRACHE		2017	PROPUNERE - REGLEMENTARI		A 10
DESENAT	arh. GEORGE BUCHETE					