


PLAN URBANISTIC DE DETALIU - LOCUINTA P+M

STRADA OLIMPIADEI NR.38A, SECTOR 2, MUNICIPIUL BUCURESTI

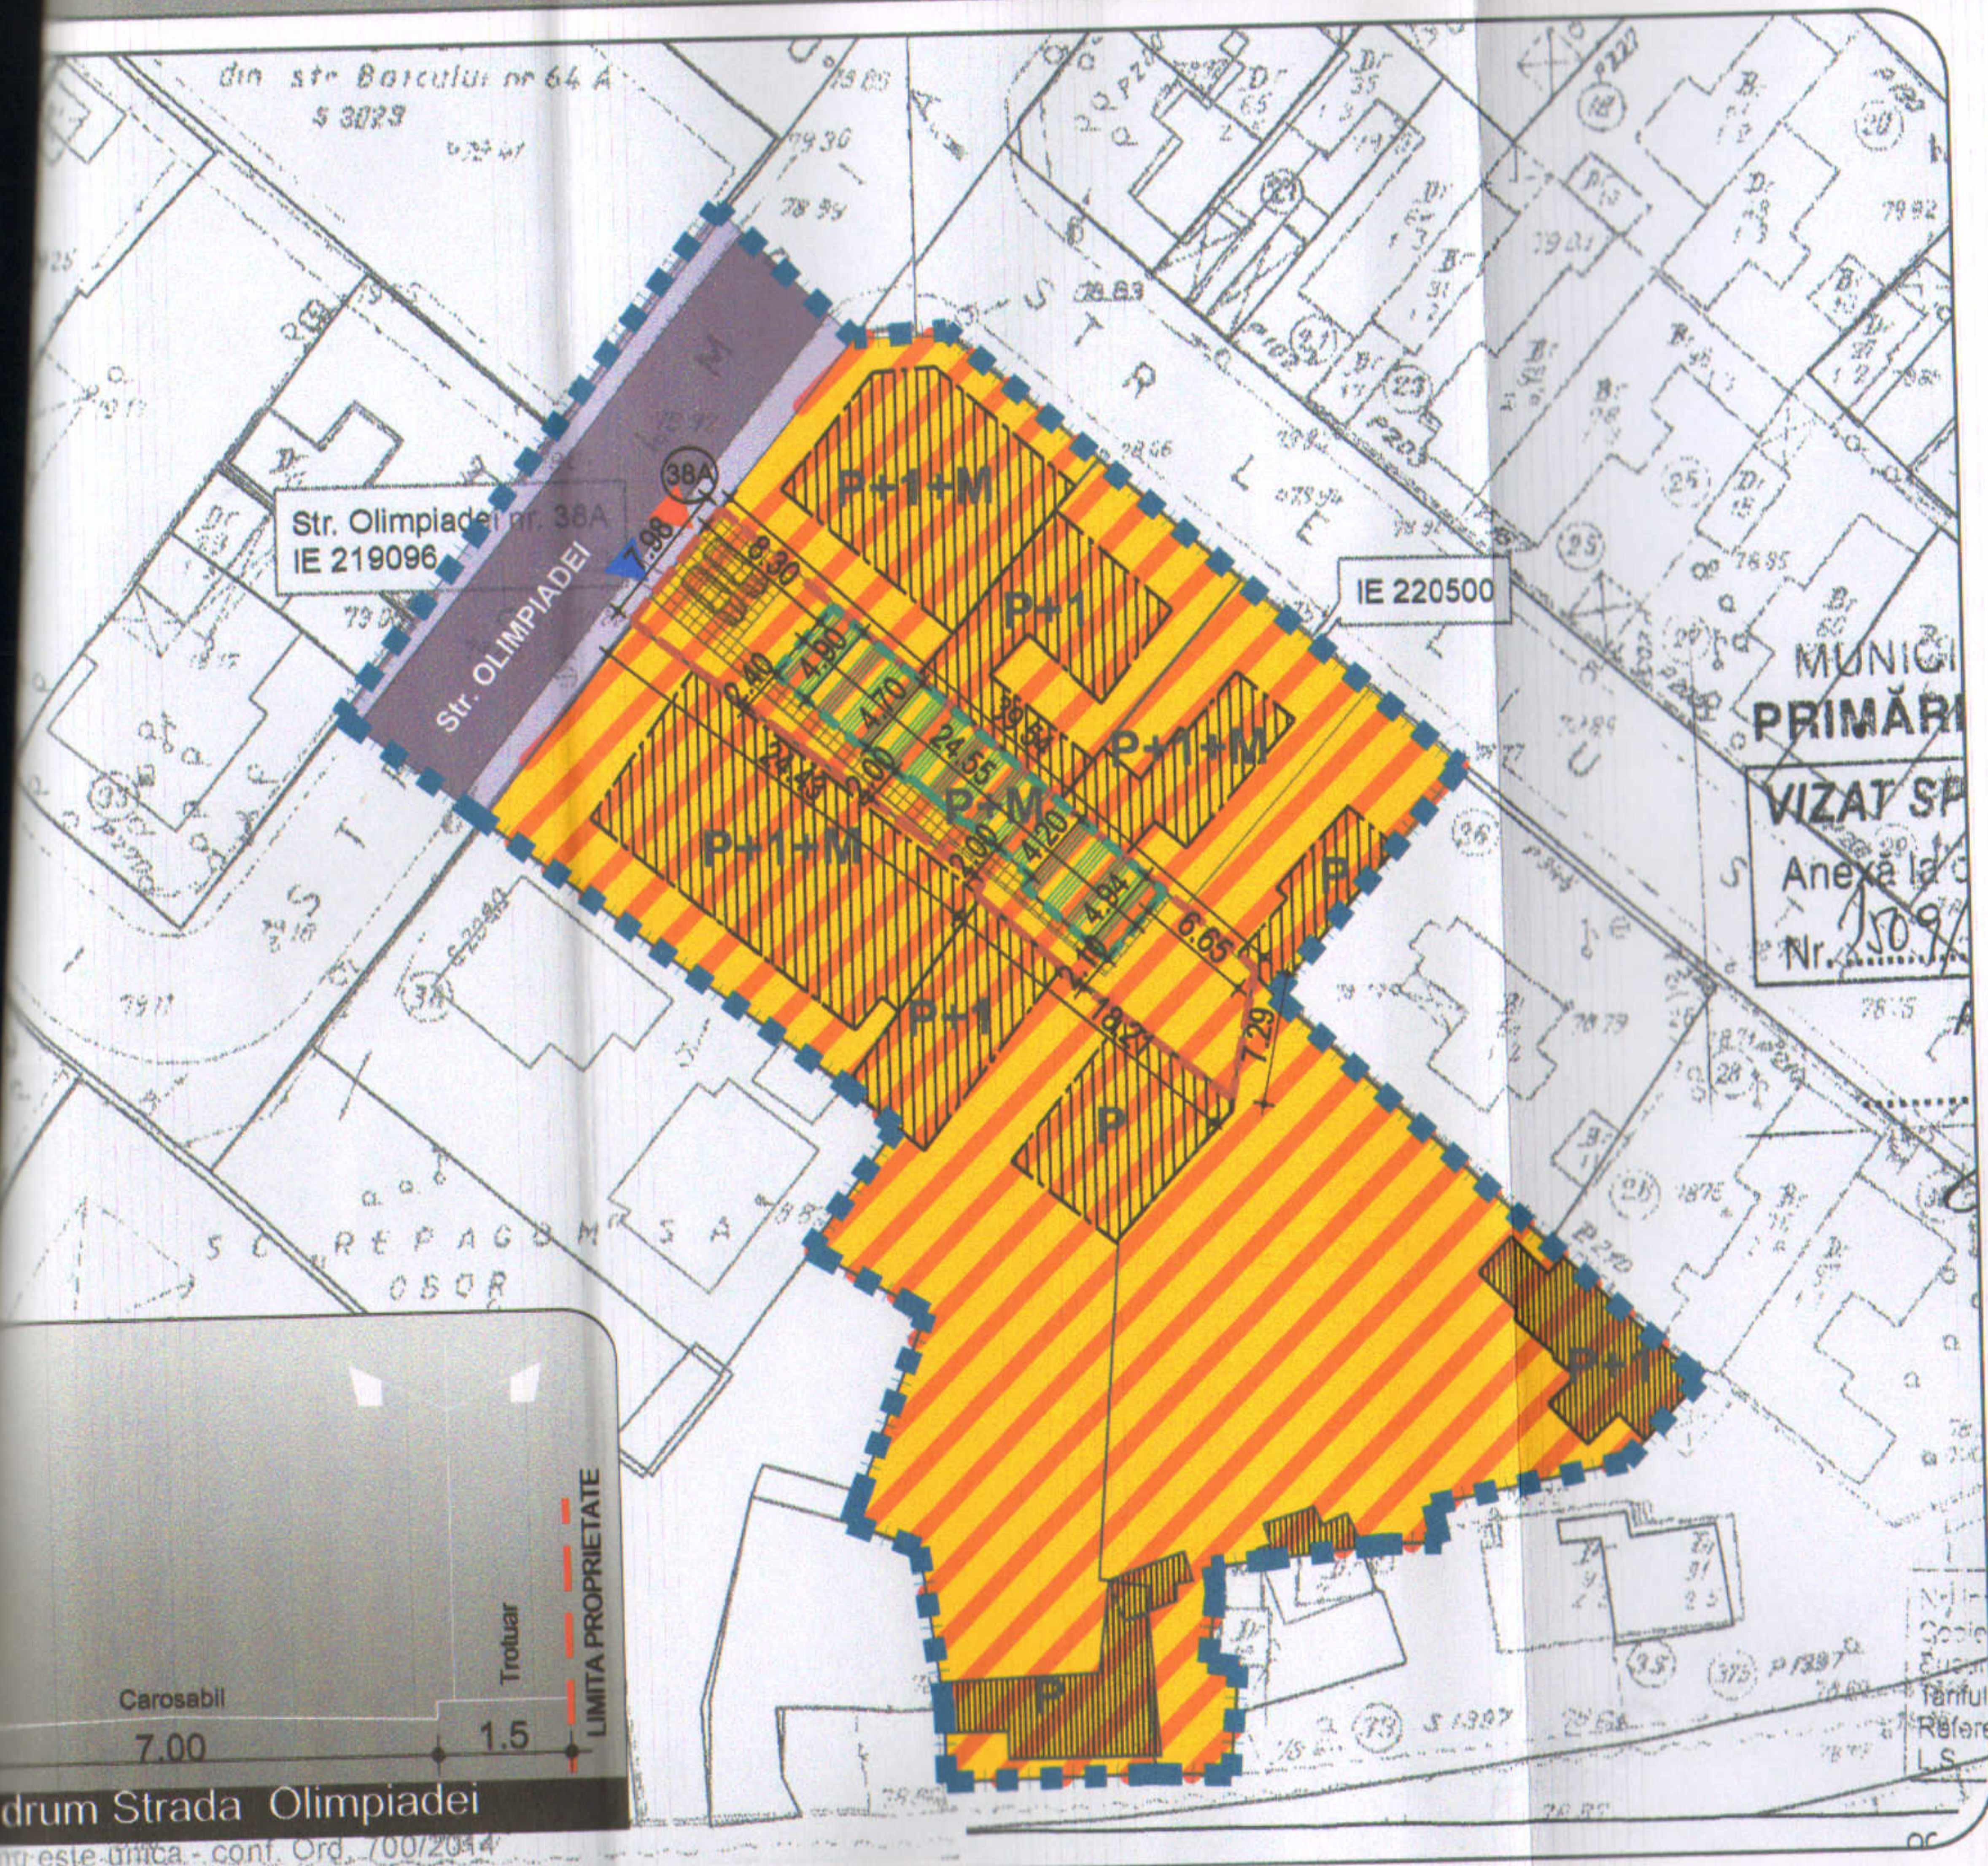

LEGENDA

- LIMITA ZONA STUDIATA
- LIMITA TEREN DE A GENERAT P.U.D.
- CIRCULATII PUBLICE CAROSABILE
- CIRCULATII PUBLICE PIETONALE
- PLATFORME BETONATE INCINTA-CIRCULATII PIETONALE
- SUBZONA MIXTA
- CLADIRI EXISTENTE
- EDIFICABIL PROPUIS
- ACCES AUTO
- ACCES PIETONAL



CATEGORIA	Existent		Propus	
	Mp	%	Mp	%
Suprafata totala	285.0mp	100%	285.0mp	100%
Suprafata incintei	251.0mp	88.1%	96.9mp	34.0%
Suprafata pietonala	0	0%	45.8mp	16.1%
Suprafata parcare	0	0%	27.2mp	9.5%

S.C. Dual Art Design S.R.L.			Beneficiar: Dumitru Marius	Proiect nr. 2AD_038A
SPECIFICATIE	NUME	SEMNTURA	Scara: 1:500	Faza: P.U.D.
SEF PROIECT	Arh.urb. Bogdan Ciulinaru		Titlu proiect: IMOBIL LOCUINTA P+M	
PROIECTAT	Arh.urb. Theodor Cergan		Adresa: Strada Olimpiadei Nr.38 A, Sector 2, Municipiul Bucuresti	
			Data: Mai	Planşa nr. 3
PLAN REGULAMENTARI FUNCTIONALE				