


**D** PLAN URBANISTIC DE DETALIU  
 STRADA BRADESTI, NR. 22-24, SECTOR 2, BUCUREȘTI

2 - REGLEMENTARI URBANISTICE : ZONIFICARE FUNCTIONALA, CAI DE COMUNICATIE, RESTRICTII TEHNICE

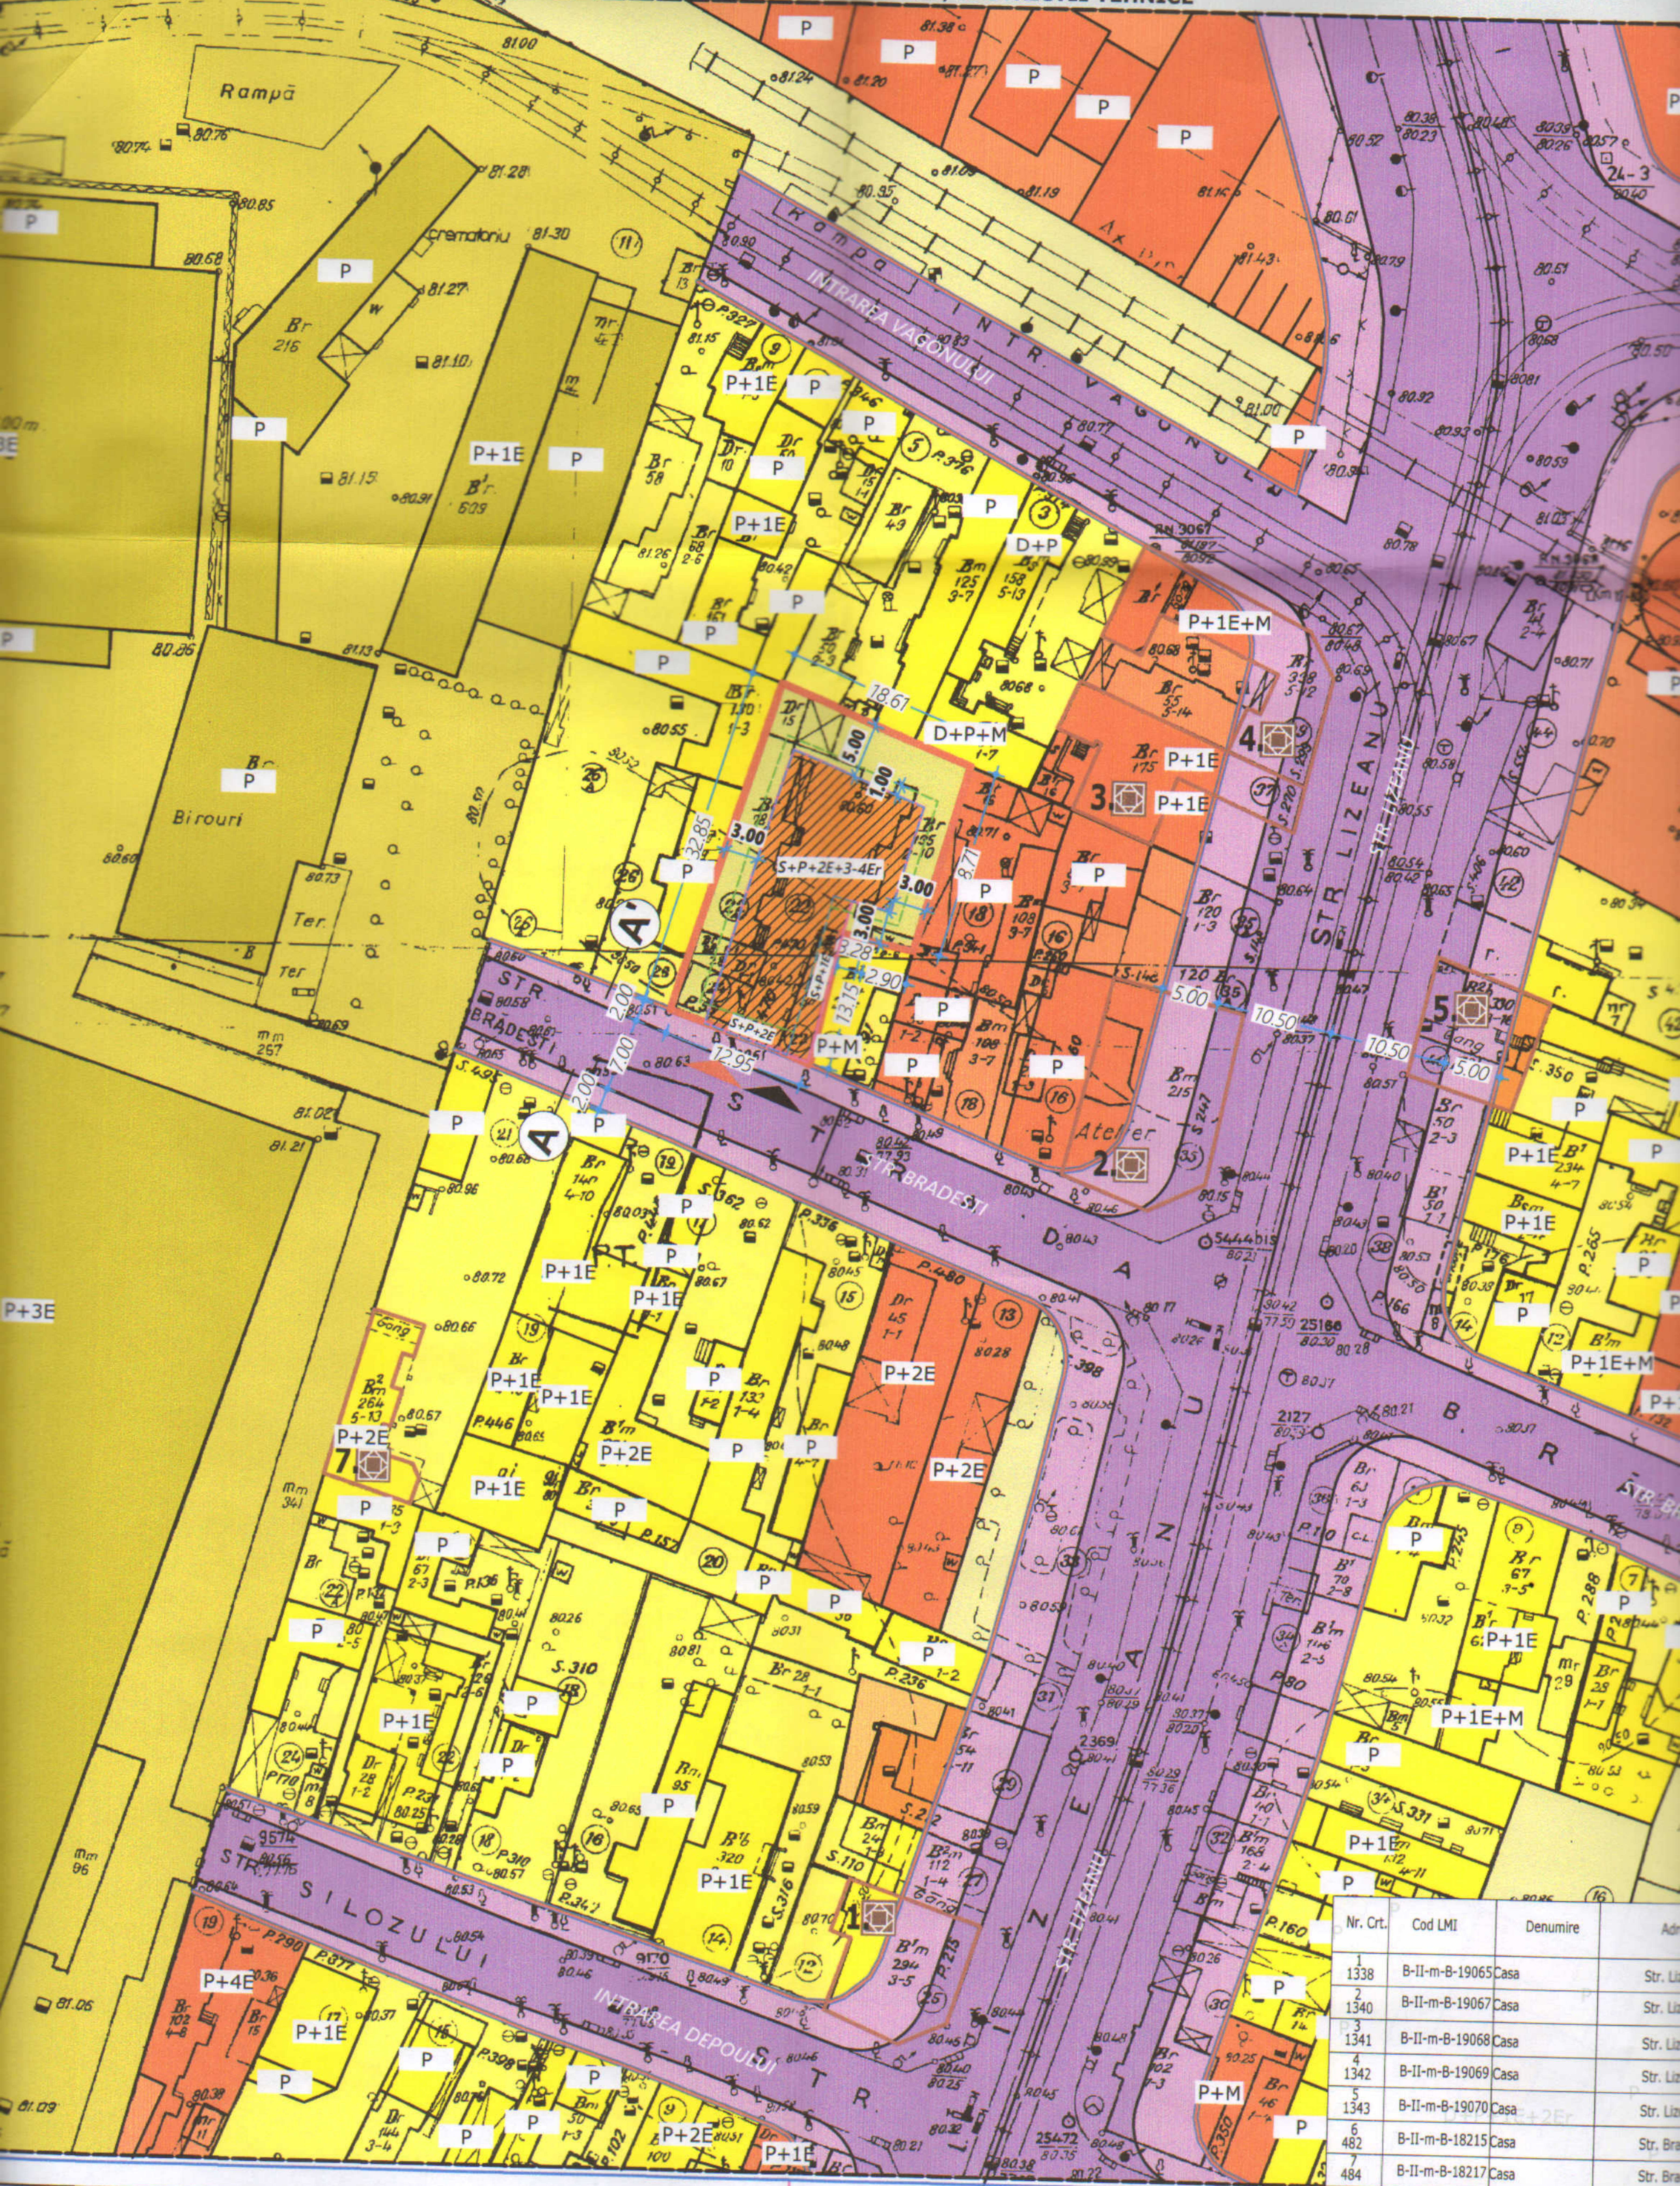

Nr. Ct.	Cod LMI	Denumire	Adr.
1	B-II-m-B-19065	Casa	Str. Liz
2	B-II-m-B-19067	Casa	Str. Liz
3	B-II-m-B-19068	Casa	Str. Liz
4	B-II-m-B-19069	Casa	Str. Liz
5	B-II-m-B-19070	Casa	Str. Liz
6	B-II-m-B-18215	Casa	Str. Bra
7	B-II-m-B-18217	Casa	Str. Bra