


PLAN CADASTRAL scara 1:500 aferent imobilului situat in Str. Maiorului nr. 13, s

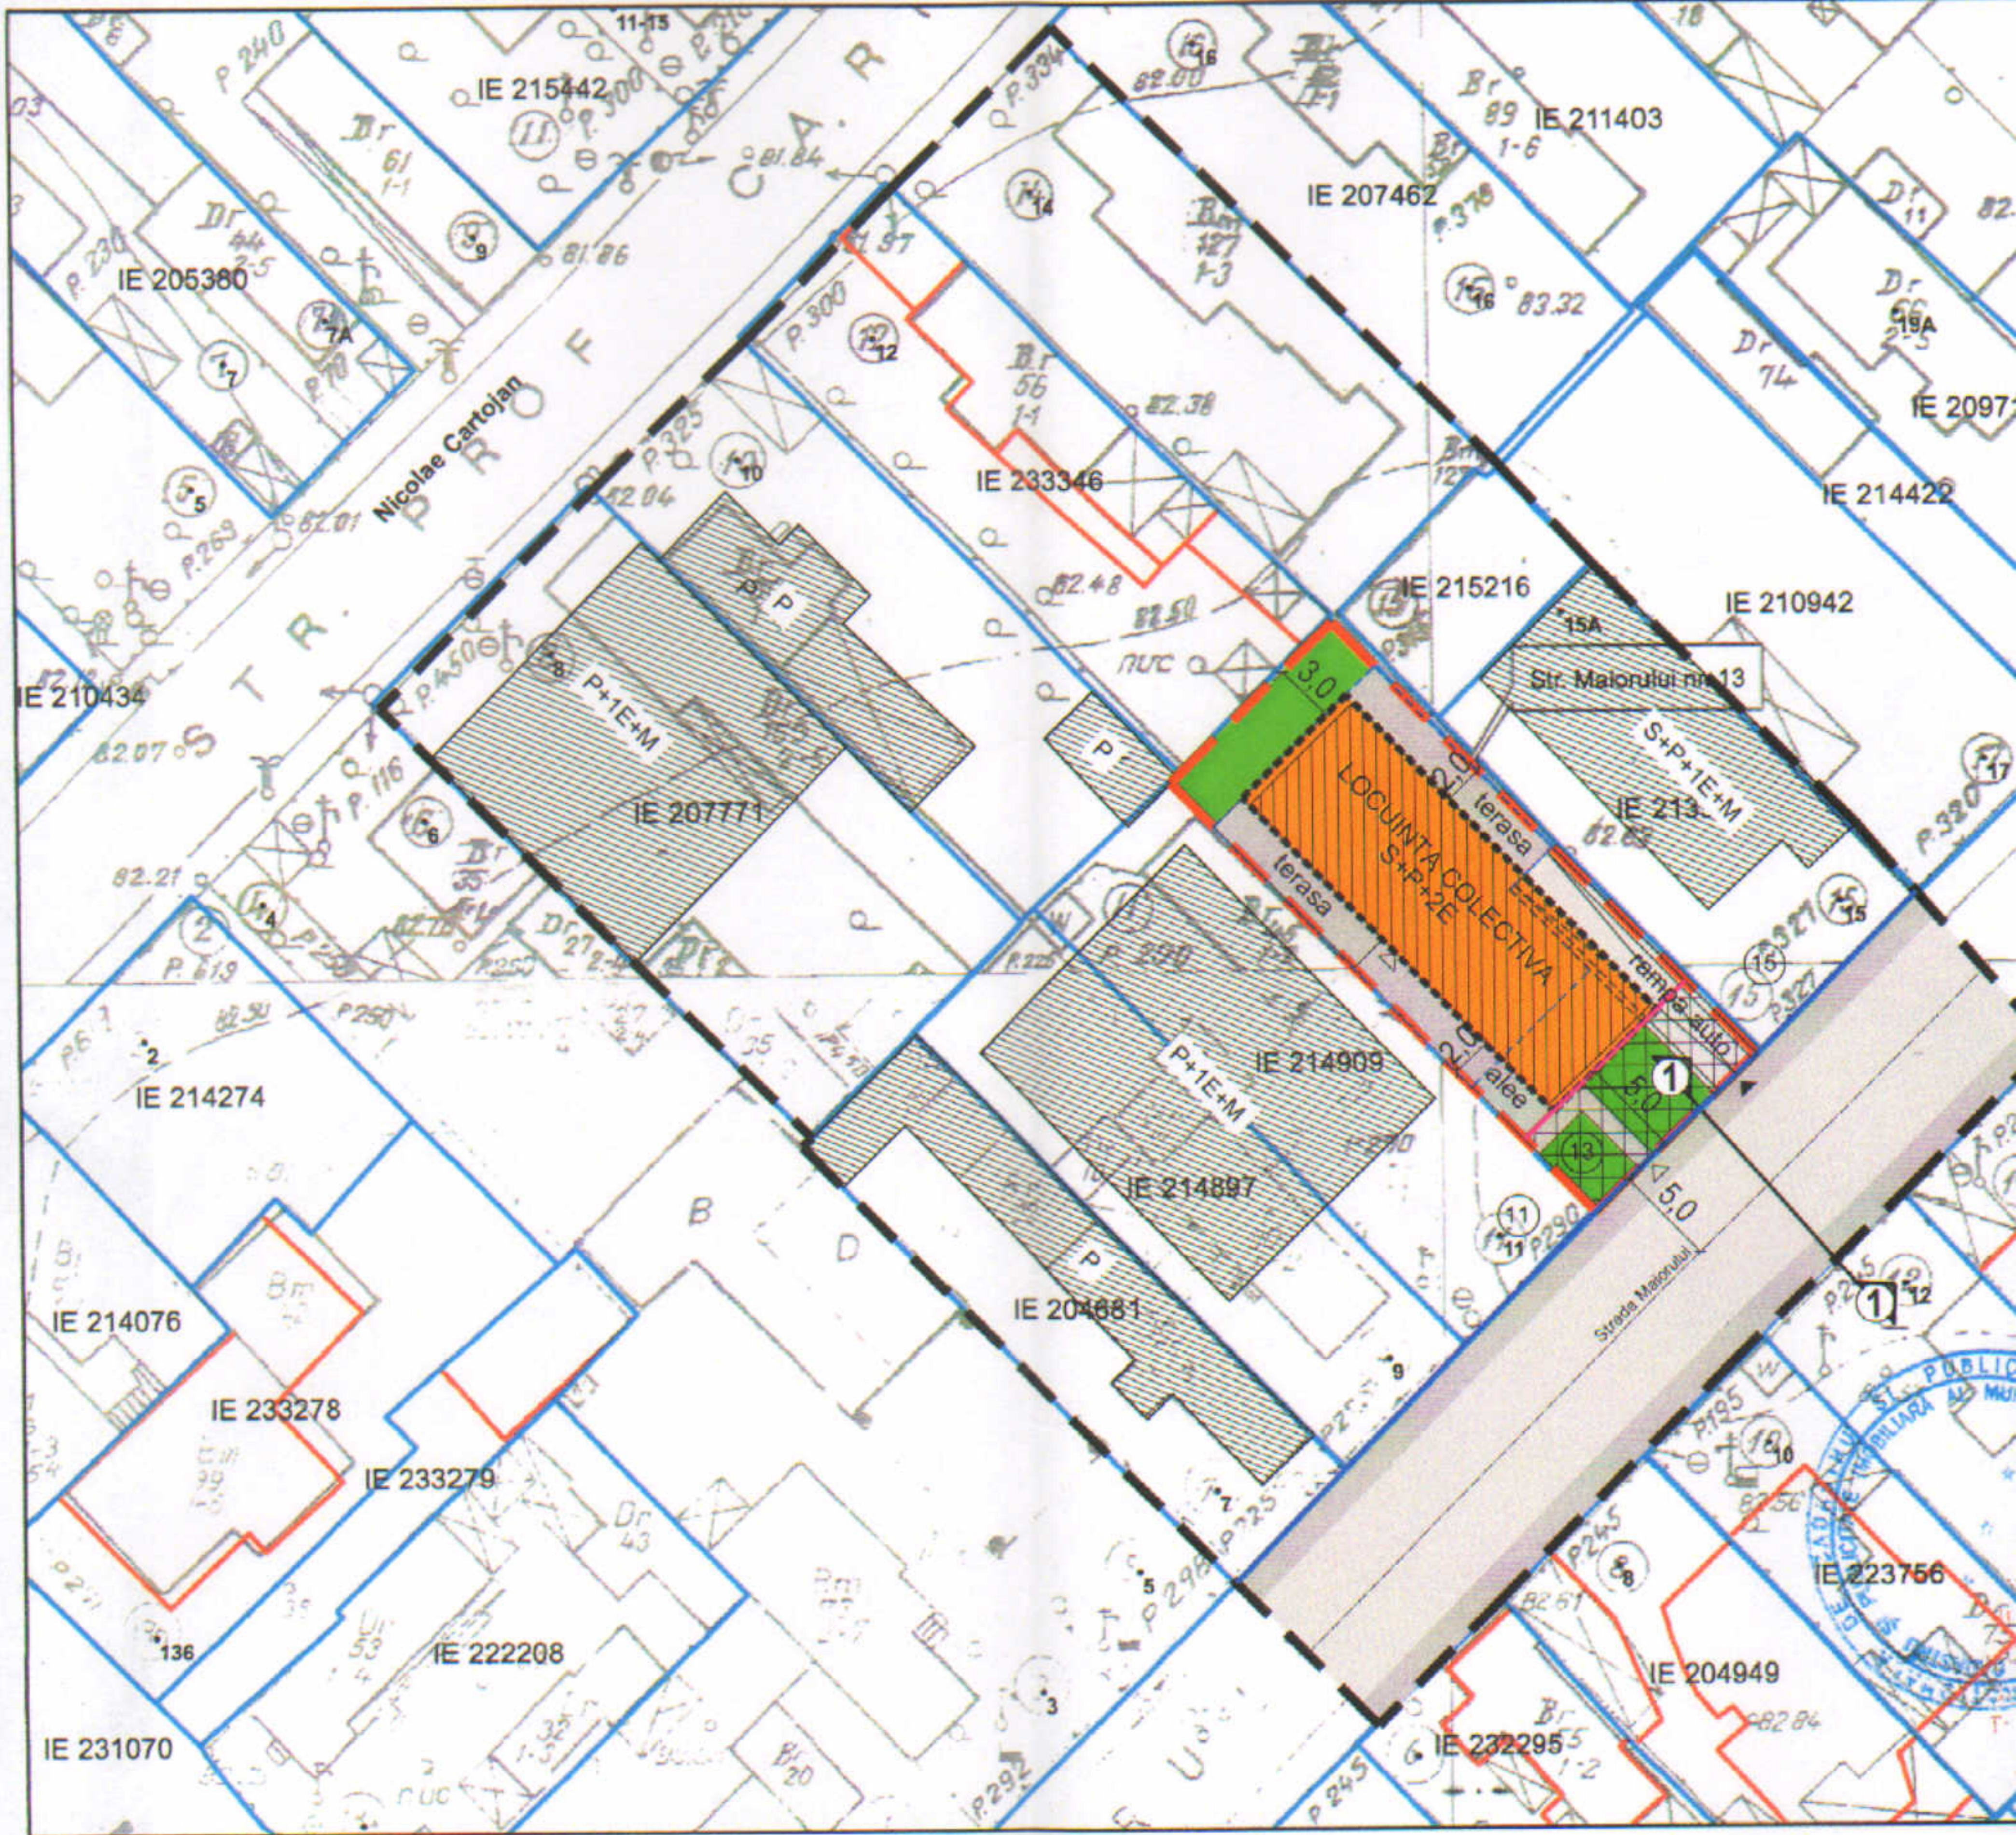

- documentatii cadastrale avizate
- constructii introduse in sistemul integrat de cadastru si carte funciara



BILANT TERITORIAL PROPUS		
Tipuri de suprafete	PROPUS	
	M ²	%
Total constructii	150,3	45
Spatii verzi	66,8	20
Circulatii carosabile in incinta	33,54	10,04
Circulatii pietonale in incinta/terase	83,36	24,96
TOTAL suprafata teren	334	100

